


**ZONA STUDIATA**

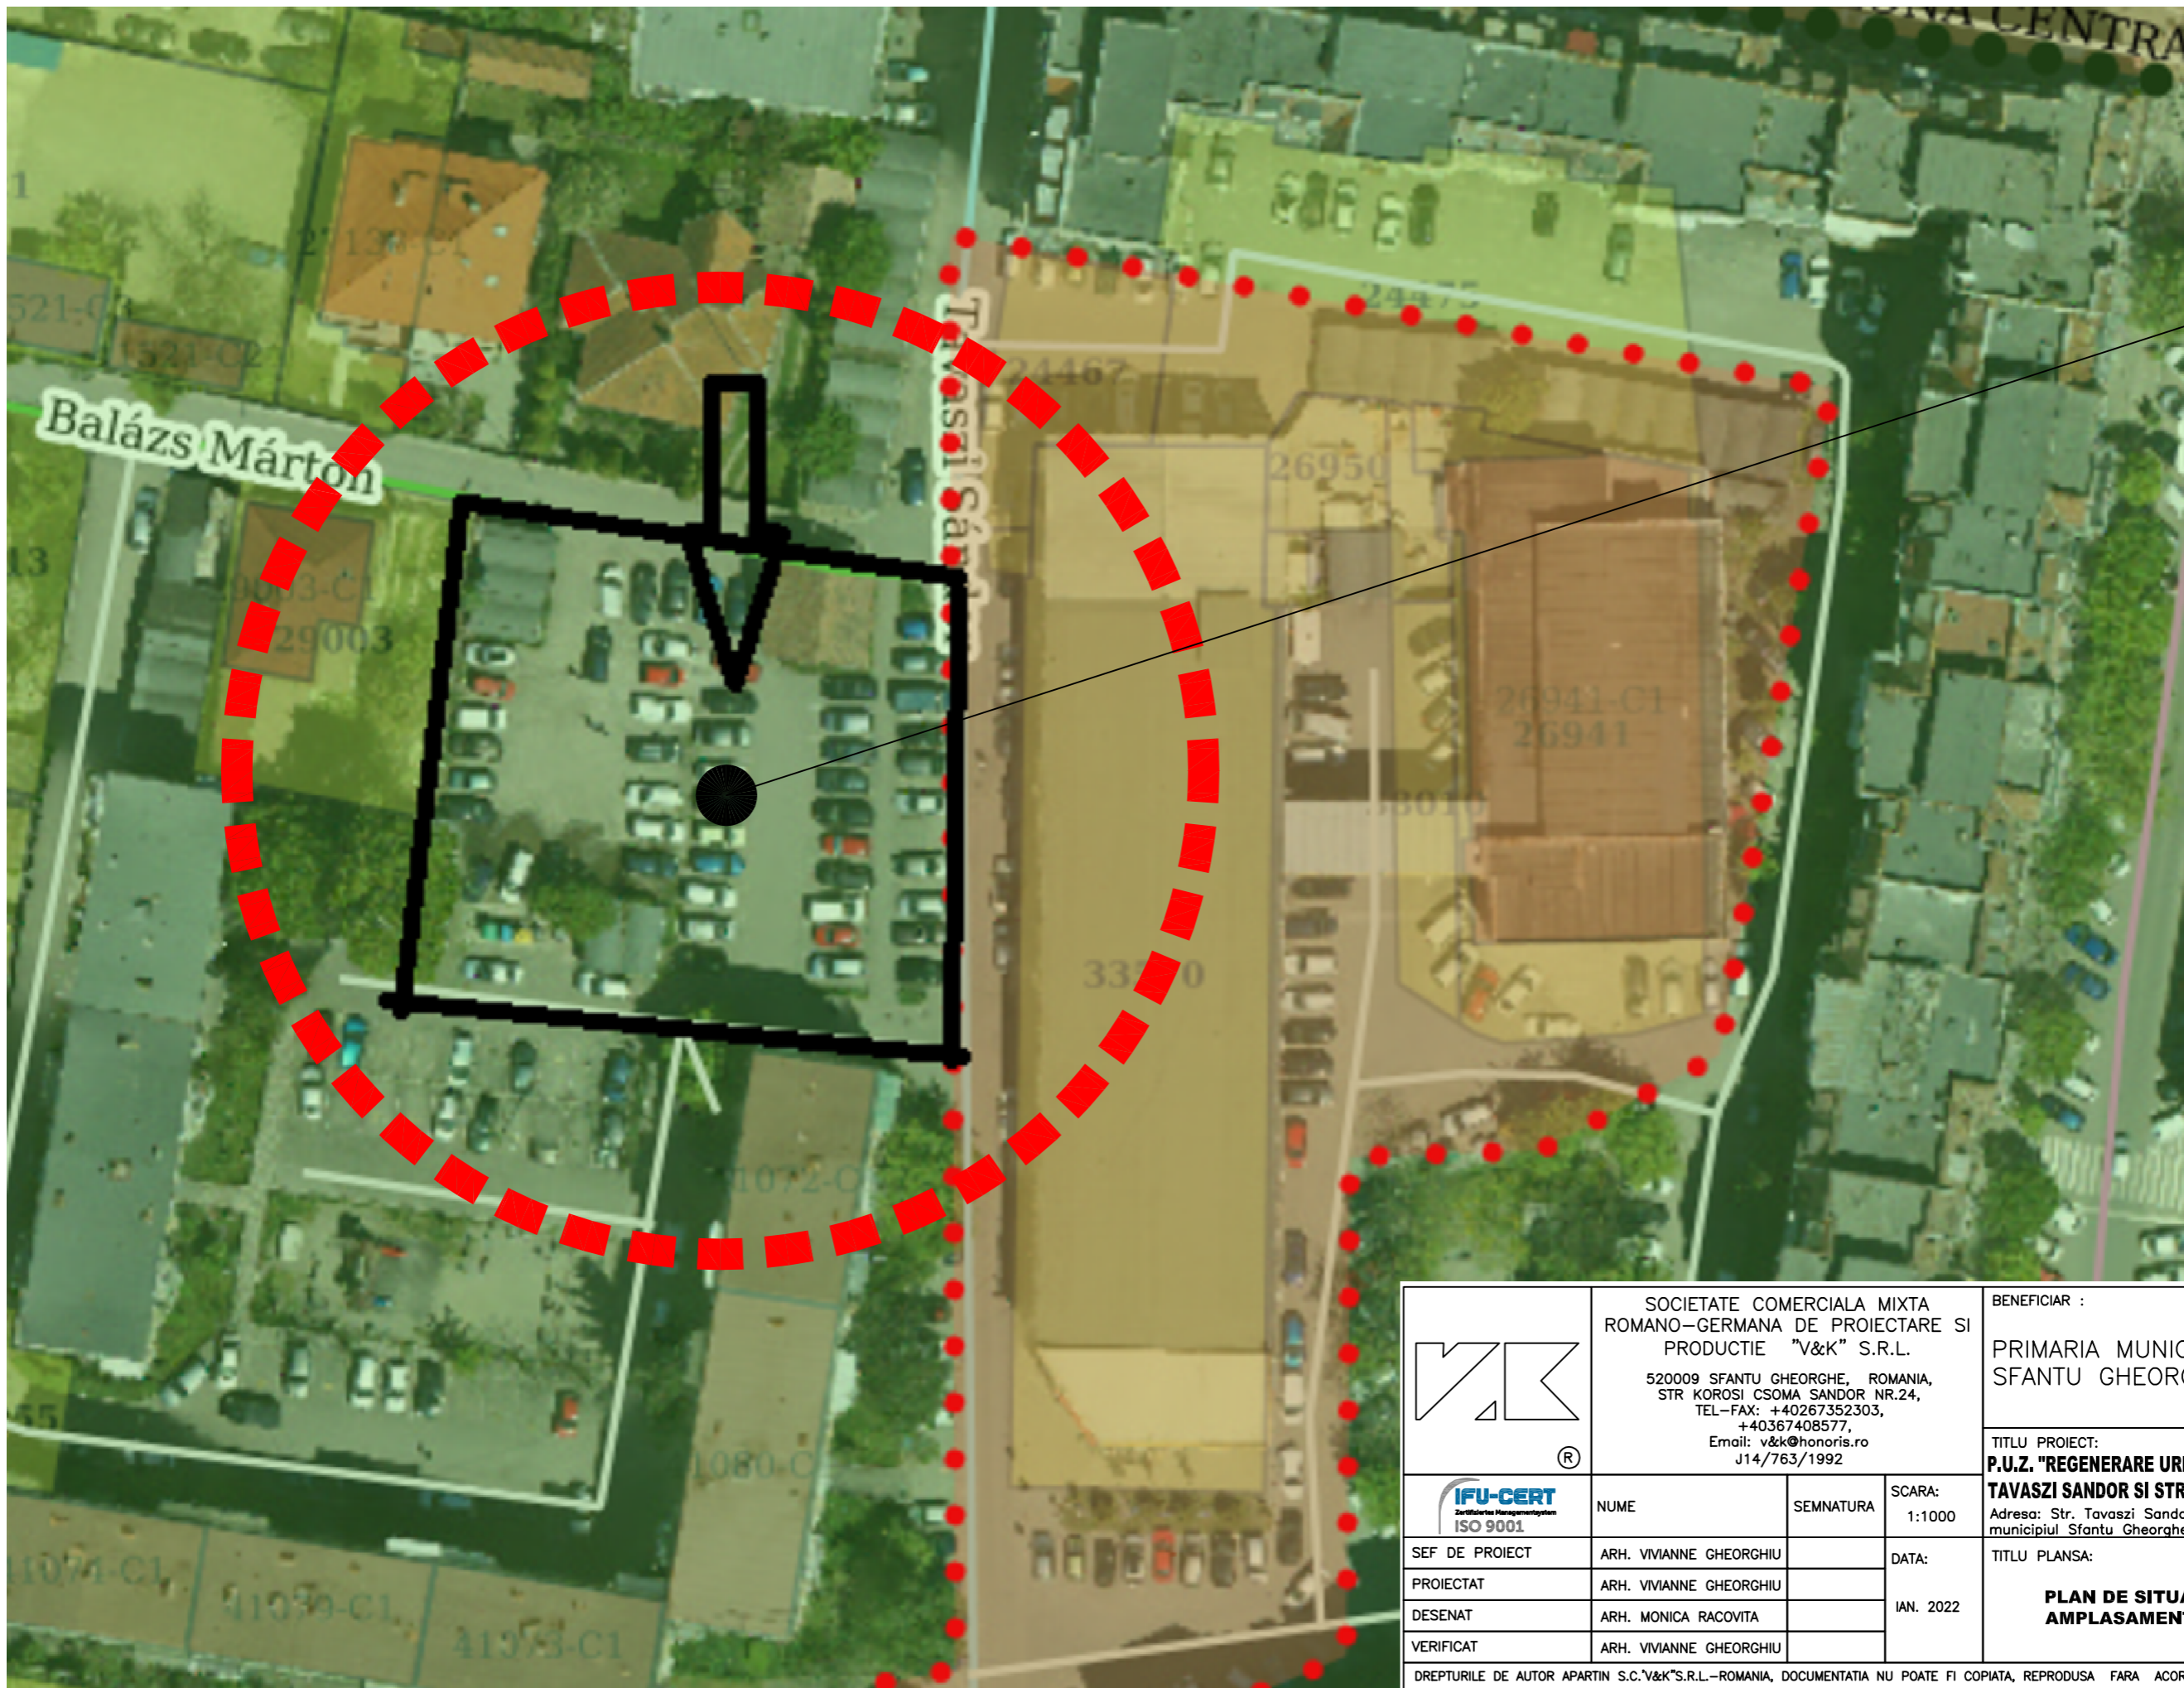

	SOCIETATE COMERCIALA MIXTA ROMANO-GERMANA DE PROIECTARE SI PRODUCTIE "V&K" S.R.L. 520009 SFANTU GHEORGHE, ROMANIA, STR KOROSI CSOMA SANDOR NR.24, TEL-FAX: +40267352303, +40367408577, Email: v&k@honoris.ro J14/763/1992			BENEFICIAR : PRIMARIA MUNICIPIULUI SFANTU GHEORGHE	PROIECT NR.: 1586/2022
		NUME ARH. VIVIANNE GHEORGHU	SEMNATURA ARH. VIVIANNE GHEORGHU	SCARA: 1:1000	TITLU PROIECT: <b>P.U.Z. "REGENERARE URBANA A ZONEI STRAZII TAVASZI SANDOR SI STRAZII BALAZS MARTON"</b> Adresa: Str. Tavaszi Sandor, Str. Balazs Marton – municipiul Sfantu Gheorghe
SEF DE PROIECT PROIECTAT DESENAT VERIFICAT	ARH. VIVIANNE GHEORGHU ARH. VIVIANNE GHEORGHU ARH. MONICA RACOVITA ARH. VIVIANNE GHEORGHU	DATA: IAN. 2022	TITLU PLANSA: <b>PLAN DE SITUATIE AMPLASAMENT PROPOS</b>	PLANSA NR.: A-001	
DREPTURILE DE AUTOR APARTIN S.C.V&K"S.R.L.-ROMANIA, DOCUMENTATIA NU POATE FI COPIATA, REPRODUSA FARA ACORDUL "V&K" PROTEJAT PRIN "MARCA INREGISTRATA"					