



ZONA STUDIATA PUZ
conform Comunicare 5/U
din 25.01.2022 a DJC CV

INTRAVILAN EXISTENT

ZONA REGLEMENTATA PUZ

ARH.NEMETH CSABA IOSIF
MEMBRU R.U.R.

S.C. CAD PROJECT S.R.L. SF.GHEORGHE - str. N.TORGHI - et. 4/A TEL.+FAX.:067-351399, E-MAIL: info@cadproject.ro		DENUMIRE: PUZ ZONA DE LOCUINTE CHILIENI CF38680		PR. NR. 7/2021
SEF PROIECT arh.NEMETH CSABA PROIECTAT arh.NEMETH CSABA		BENEFICIAR BALOGH LASZLO TITLU PLANSA PLAN INCADRARE IN LOCALITATE	FAZA PUZ	
		NR. PLANSA A-01 SCARA 1:5000 / A4	DATA APR.2022	

PLAN DE SITUATIE

scara 1:750


Privind imobilul situat in extr. Mun. Sf. Gheorghe, jud. Covasna.

inscris in CF SF. GHEORGHE nr. 38680 , nr. cad 38680 arabil in suprafata de 2800 mp .

Proprietari : BALOGH LASZLO si BALOGH ZSUZSANNA din Mun. Sf. Gheorghe, str. 1 Decembrie 1918, bl. 12, sc. B, et. 1, ap. 3, jud. Covasna

Sistem de proiectie Stereo 70

Plan de referinta arbitrar

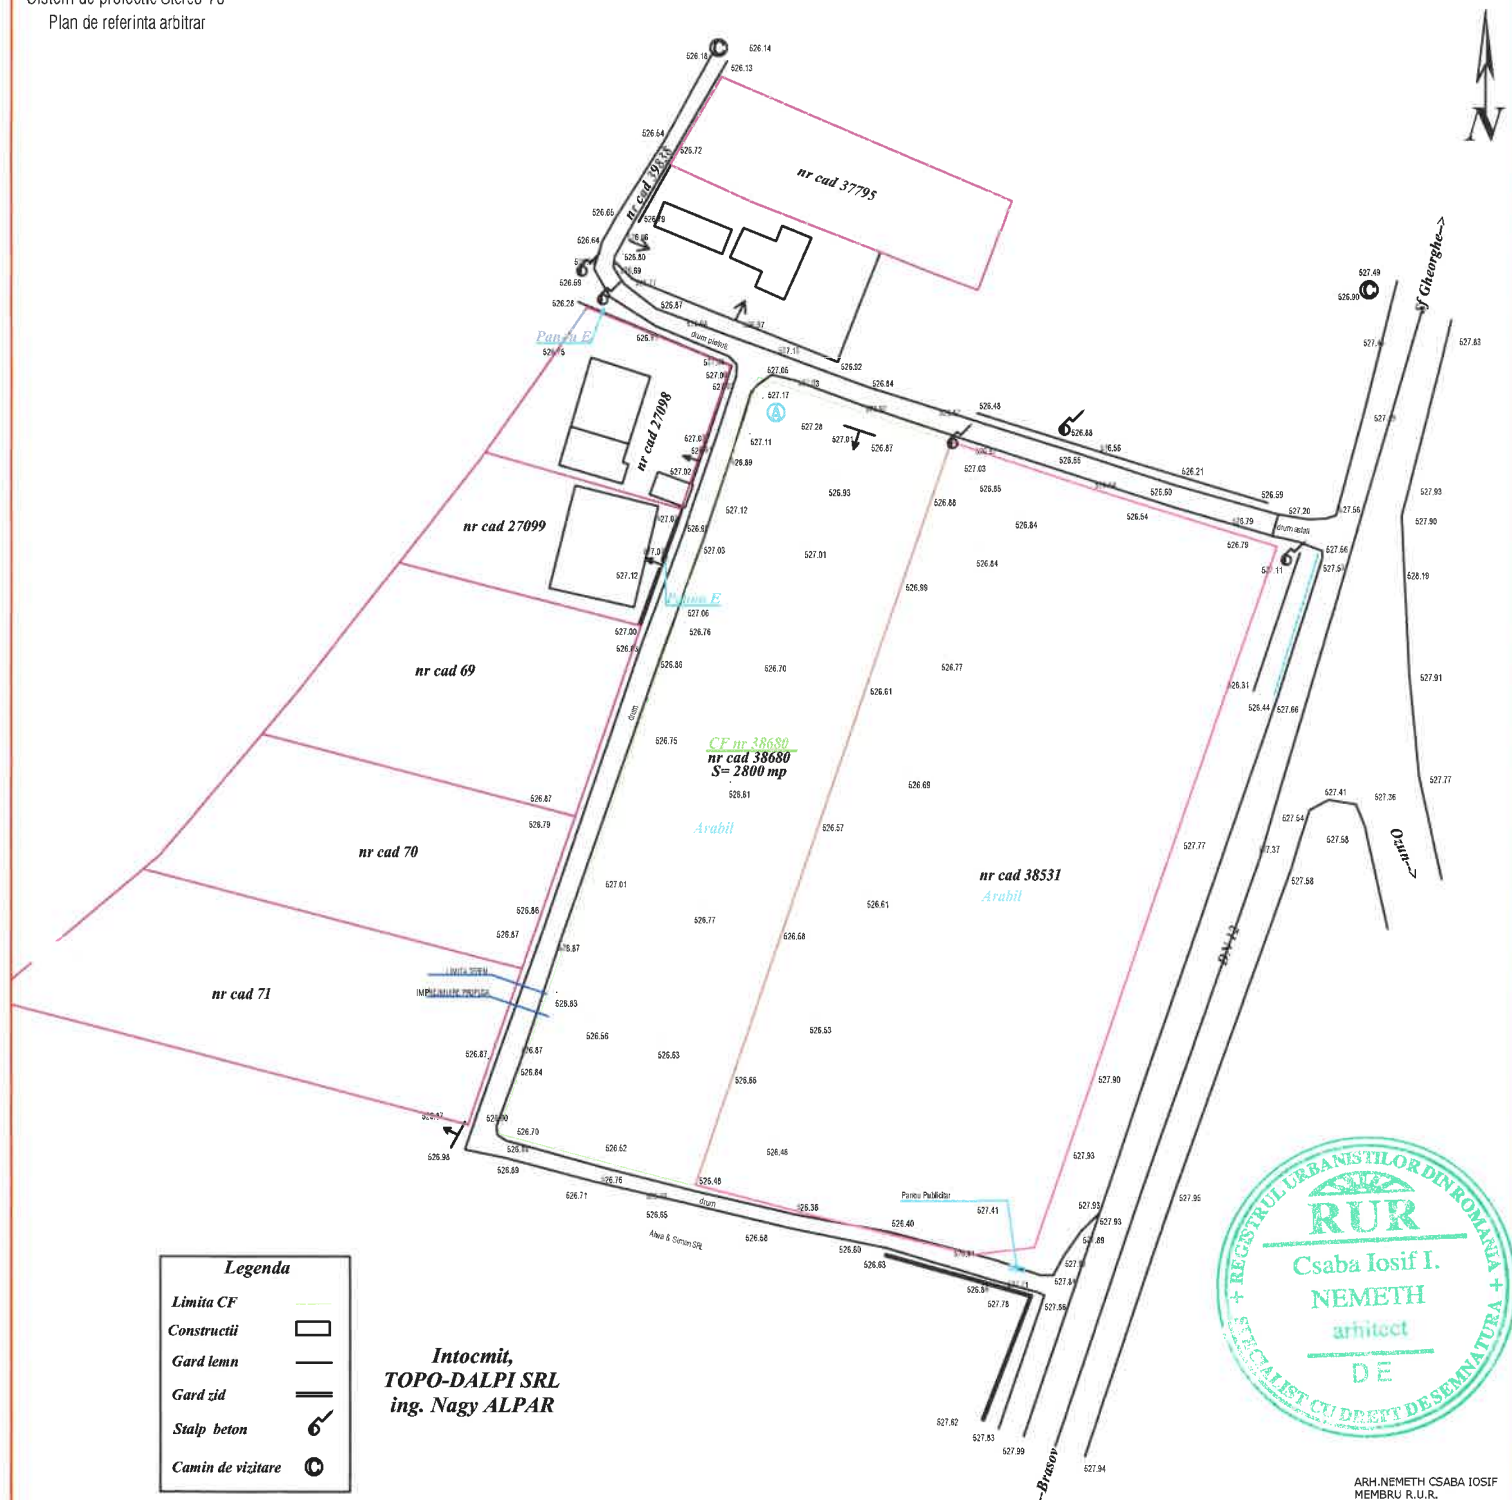

SEF PROIECT PROIECTAT	arh.NEMETH CSABA arh.NEMETH CSABA	DENUMIRE: PUZ ZONA DE LOCUINTE CHILIENI CF38680		PR. NR. 7/2021
		BENEFICIAR	BALOGH LASZLO	FAZA
		TITLU PLANSA	RIDICARE TOPOGRAFICA	PUZ
		NR. PLANSA	A-00	DATA
		SCARA	1:1000 /A4	APR.2022