




PROFIL TRANSVERSAL TIP NR. 1

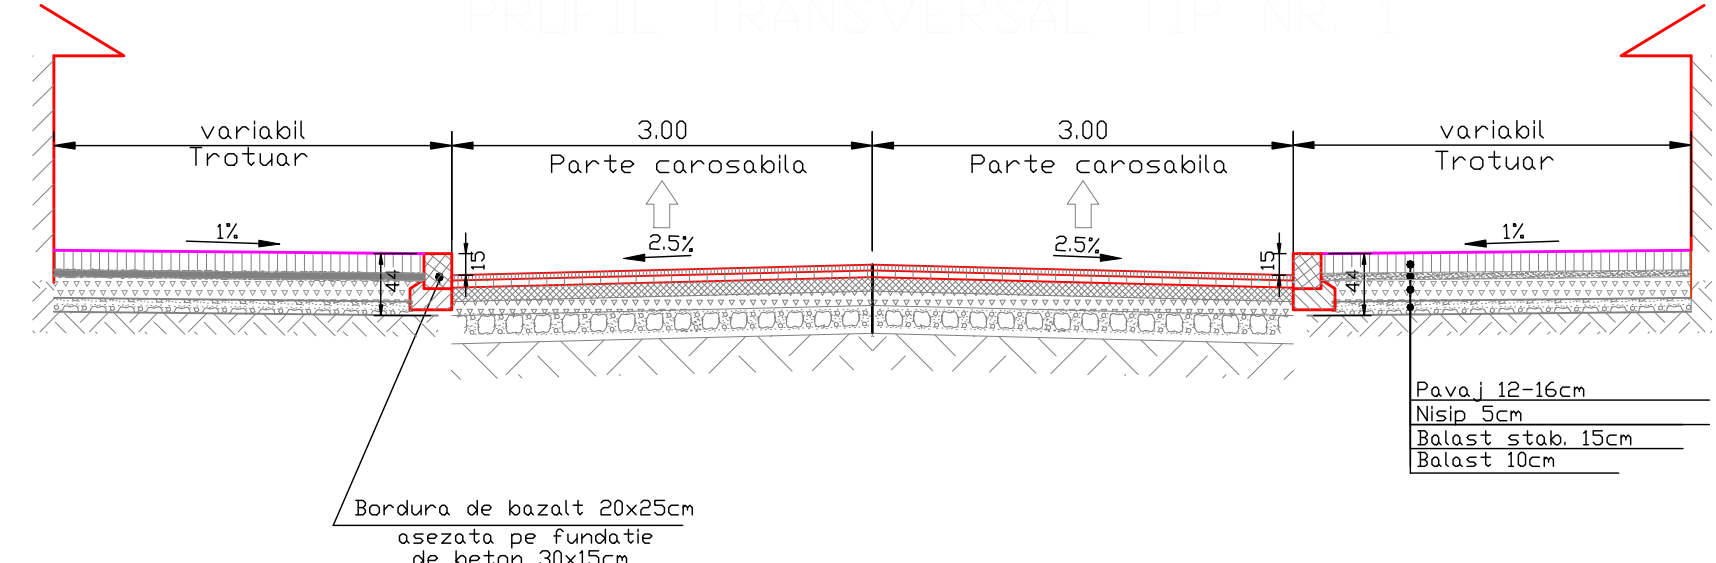

VEDERE IN PLAN
Scara 1:50

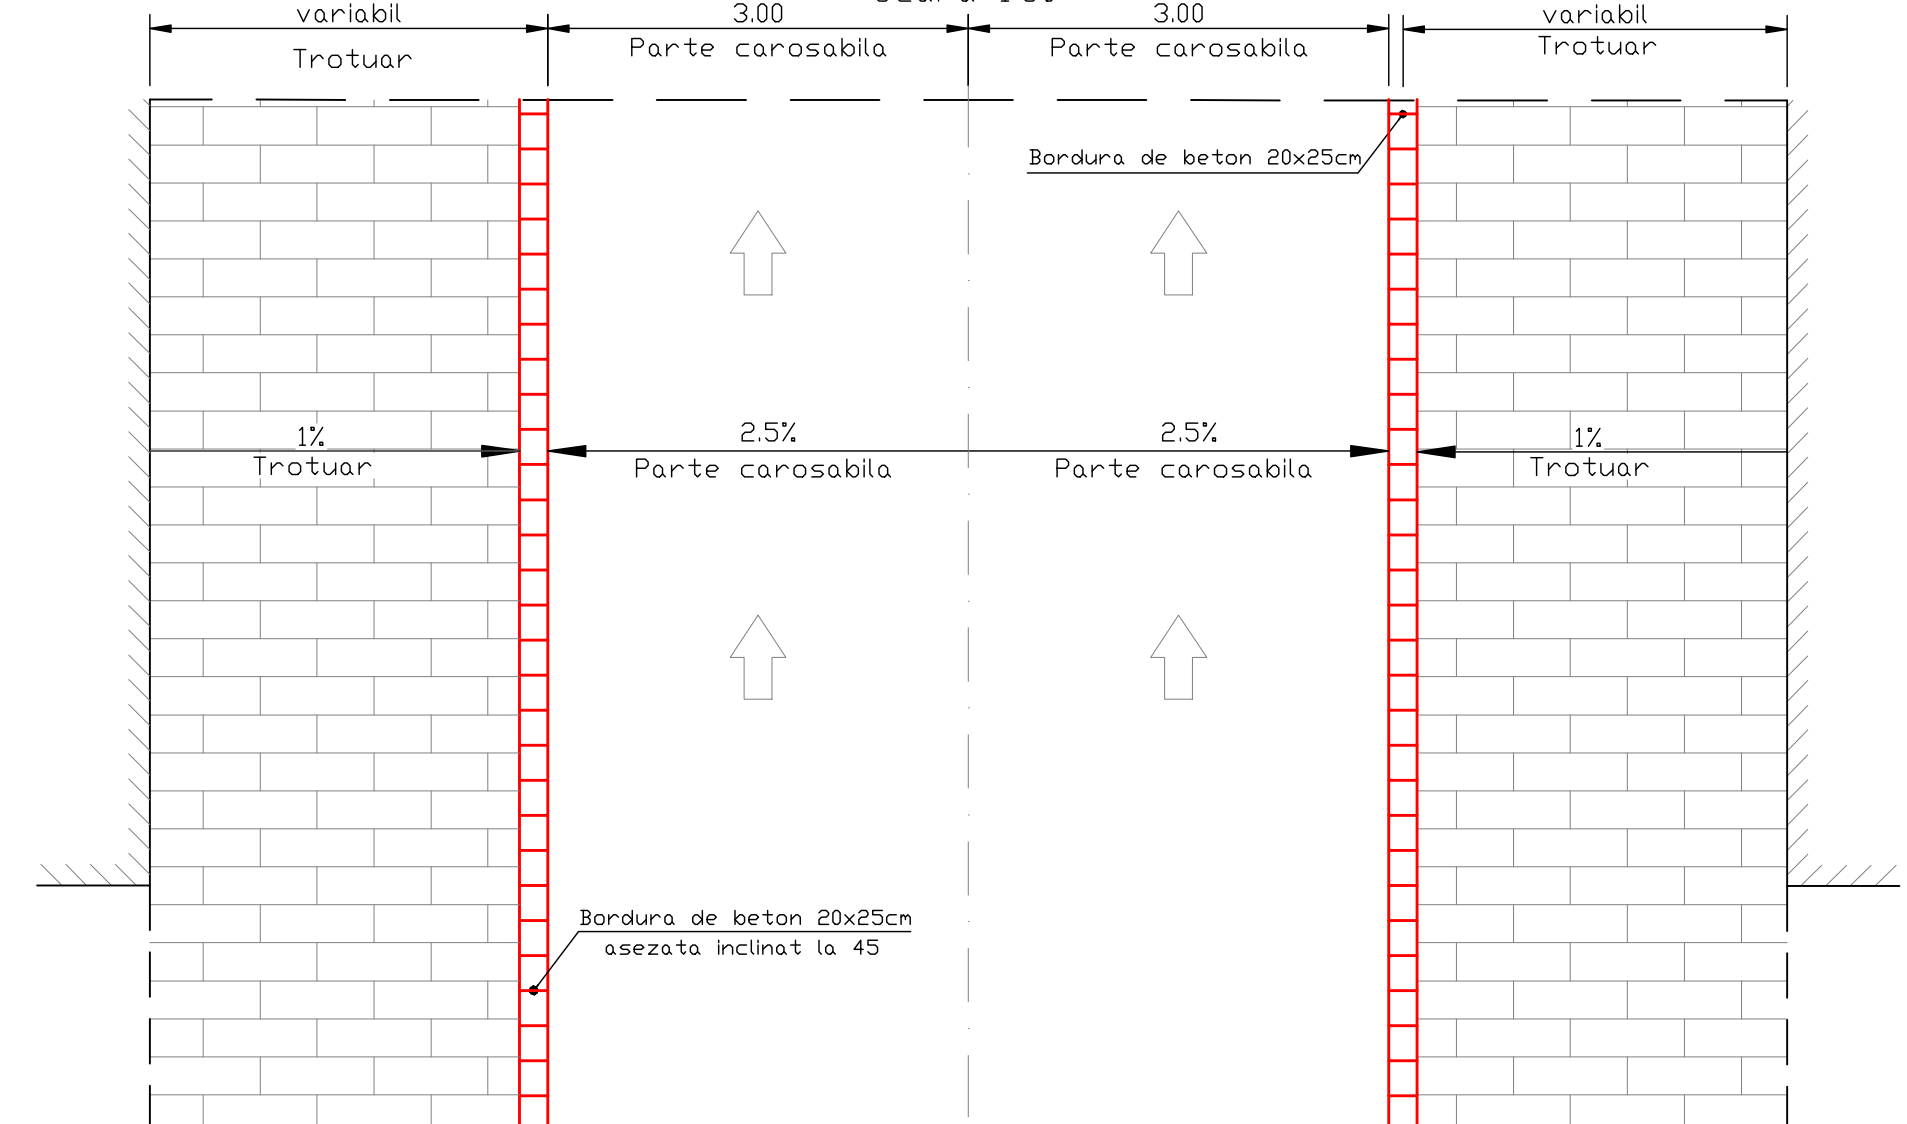

Detaliu A
detaliu trotuar
sc 1:20

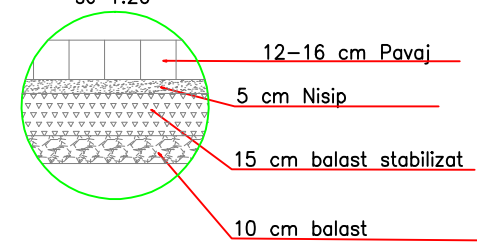

Proiectat	Ing. Tere Lucian	S.C. TOP PROIECT & CONSULTING	Modernizare trotuare strada Grof Miko Imre		Indicativ: 12/2010	
Desenat	Ing. Tere Lucian	Scara: 1:50	PROFIL TRANSVERSAL TIP Nr. 1		Faza: D.A.L.I.	PTT 1
Verificat	Ing. Tere Lucian				Data: 2010 Mar.	
Sef proiect	Ing. Tere Lucian					