


INCEPUT PROIECT - km 0+000

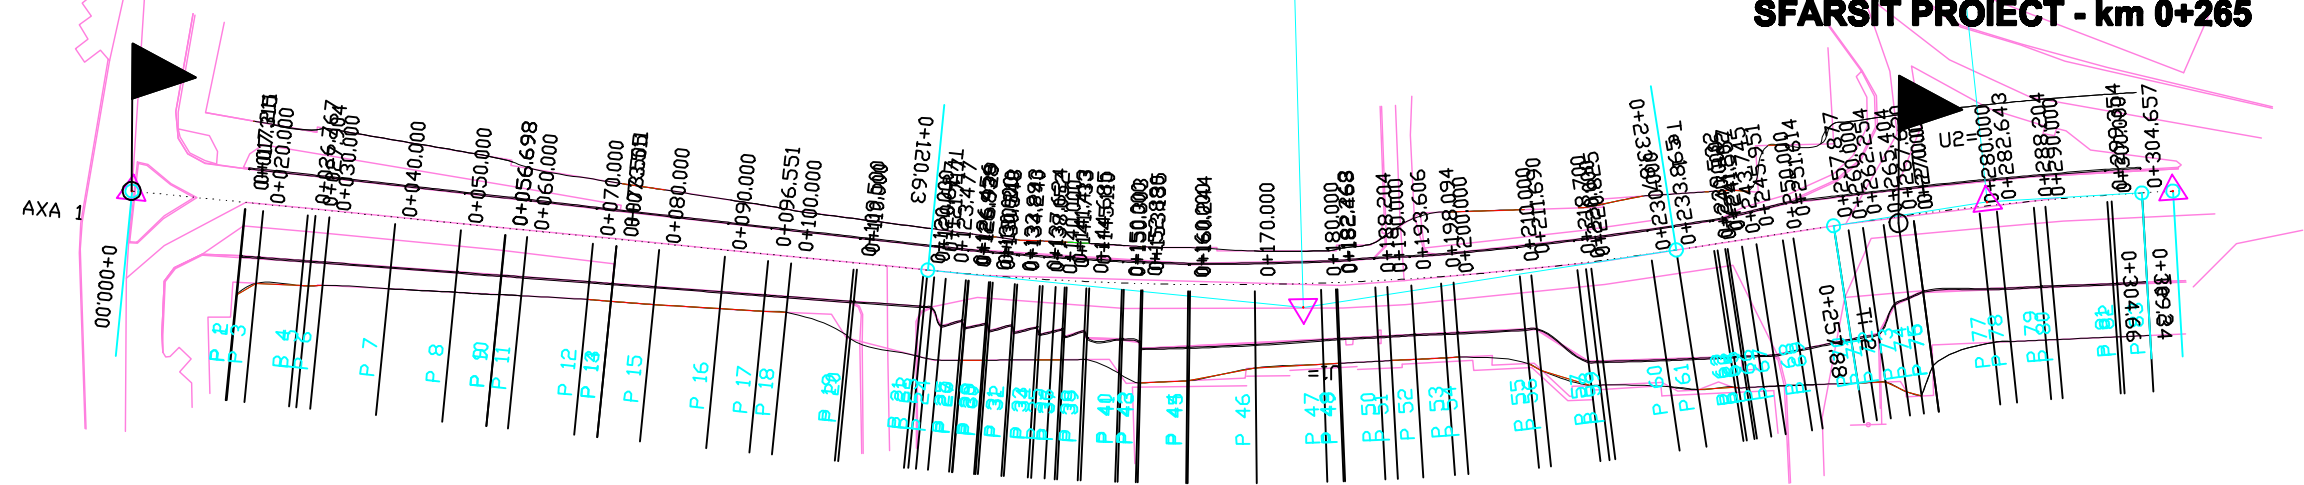

Verificator				
Verificator/Expert	Nume	Semnatura	Cerinta	Referat/expertiza nr./data
PROIECTANT DE SPECIALITATE: S.C. SOR-PROIECTECONOMIA S.R.L. St. Gheorghe, str. Gdrl Ferenc, nr.18, blok 5, etaj 2, ap.1, cod postal 520008 Nr.Reg.Com. J14/489/2008, Cod fiscal RO 2443885			Denumirea lucrarii: Modernizare trotuare Strada Gref Miko Imre - Sfntu Gheorghe	
			Beneficiar: MUNICIPIUL SFANTU GHEORGHE	
			PLAN DE SITUATIE	
Şef proiect	Ing.Tara Lucian		Scara 1:1000	Nr.Pr. 12/2010
Proiectat	Ing.Tara Lucian		Data Mar. 2010	Nr.Pr. D-01
Desenat	Ing.Tara Lucian			