


CURBA NR.7
R=350.00 m
T=17.56 m
B=0.440 m
C=35.08 m
TI=Km 0+570.363
Te=Km 0+605.445
U=6.381g
V=56179.77 E; 486086.53 N
TI=561705.76 E; 486097.10 N
Te=561734.77 E; 486077.41 N
CURBA: 561916.54 E; 486376.52 N

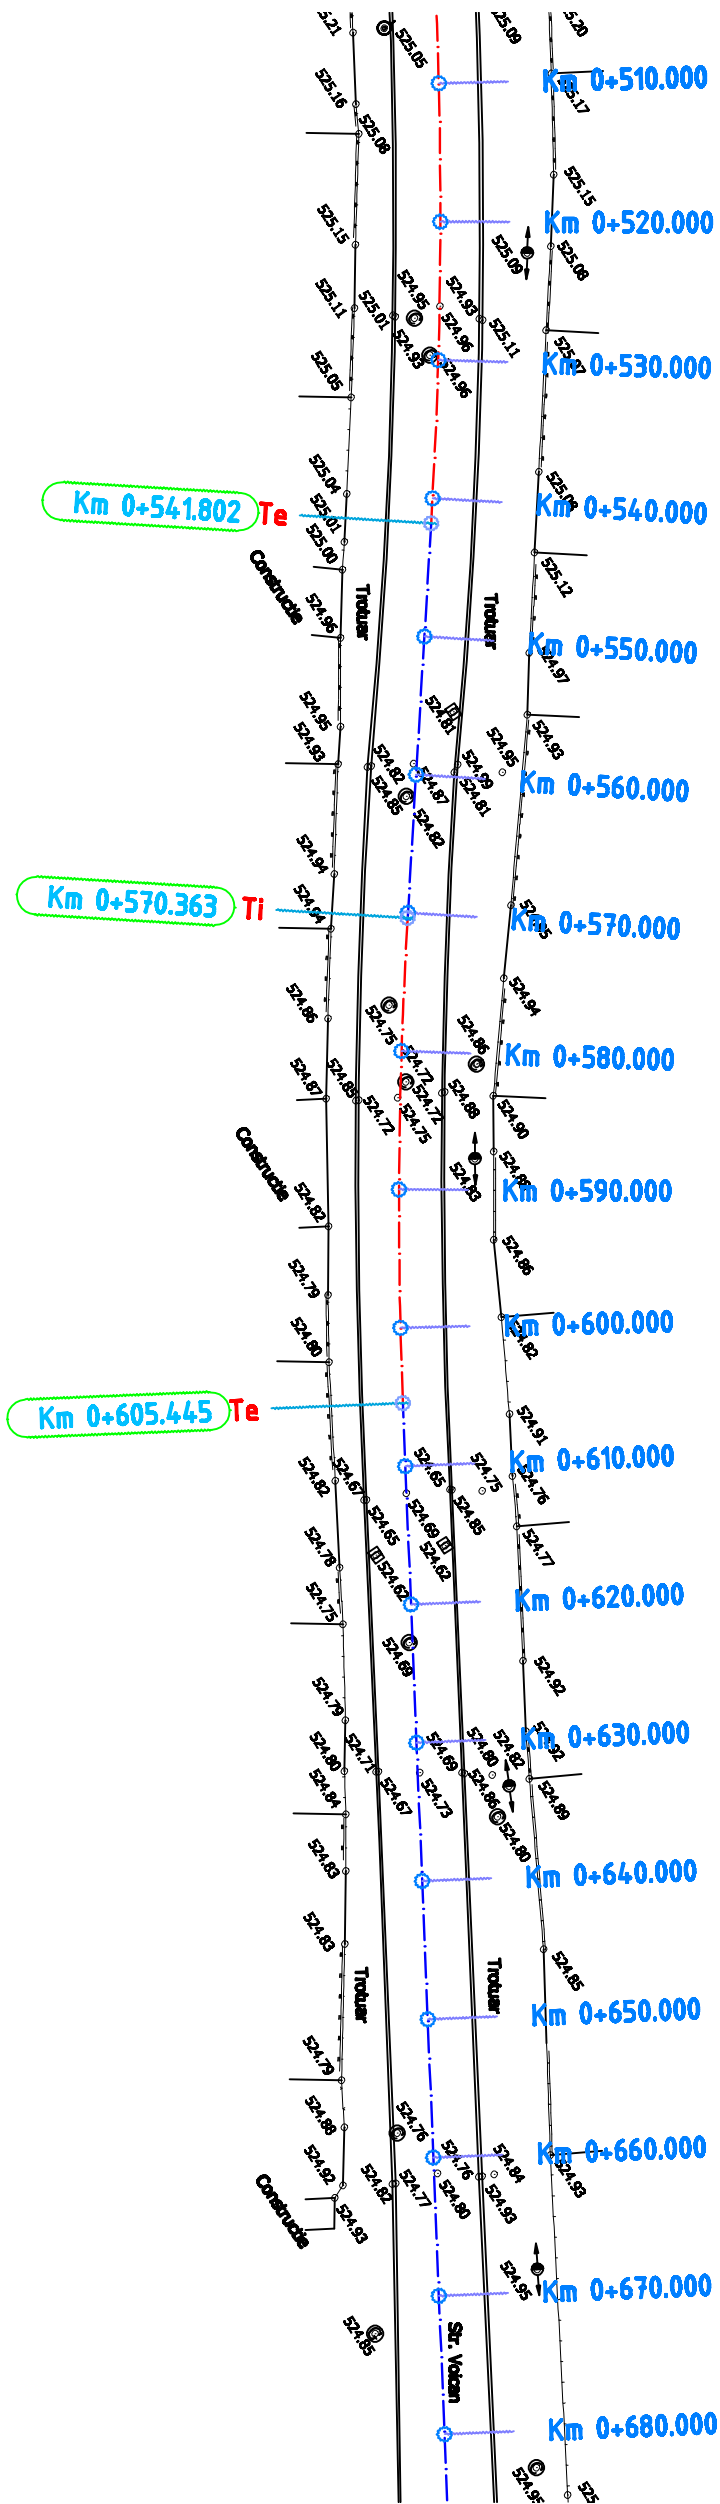

S.C. Top-Proiect & Consulting S.R.L. Sfantu Gheorghe				Beneficiar:		PRIMĂRIA MUN. SFANTU GHEORGHE, JUD. COVASNA	Proiect nr. 28/2011	
J14/480/2008								
RO 24435665								
Specificatie	Nume	Semnatura	Titlu proiect:					
Proiectat	Ing.Tara E.	<i>[Signature]</i>	Modernizare strada Voican Sfantu Gheorghe					Faza: D.ALL.
Desenat	Ing.Tara E.	<i>[Signature]</i>	PLAN DE SITUATIE					
Verificat	Ing.Tara E.	<i>[Signature]</i>	Km 0+510.000 — Km 0+680.000			Planşa nr. PS4		