
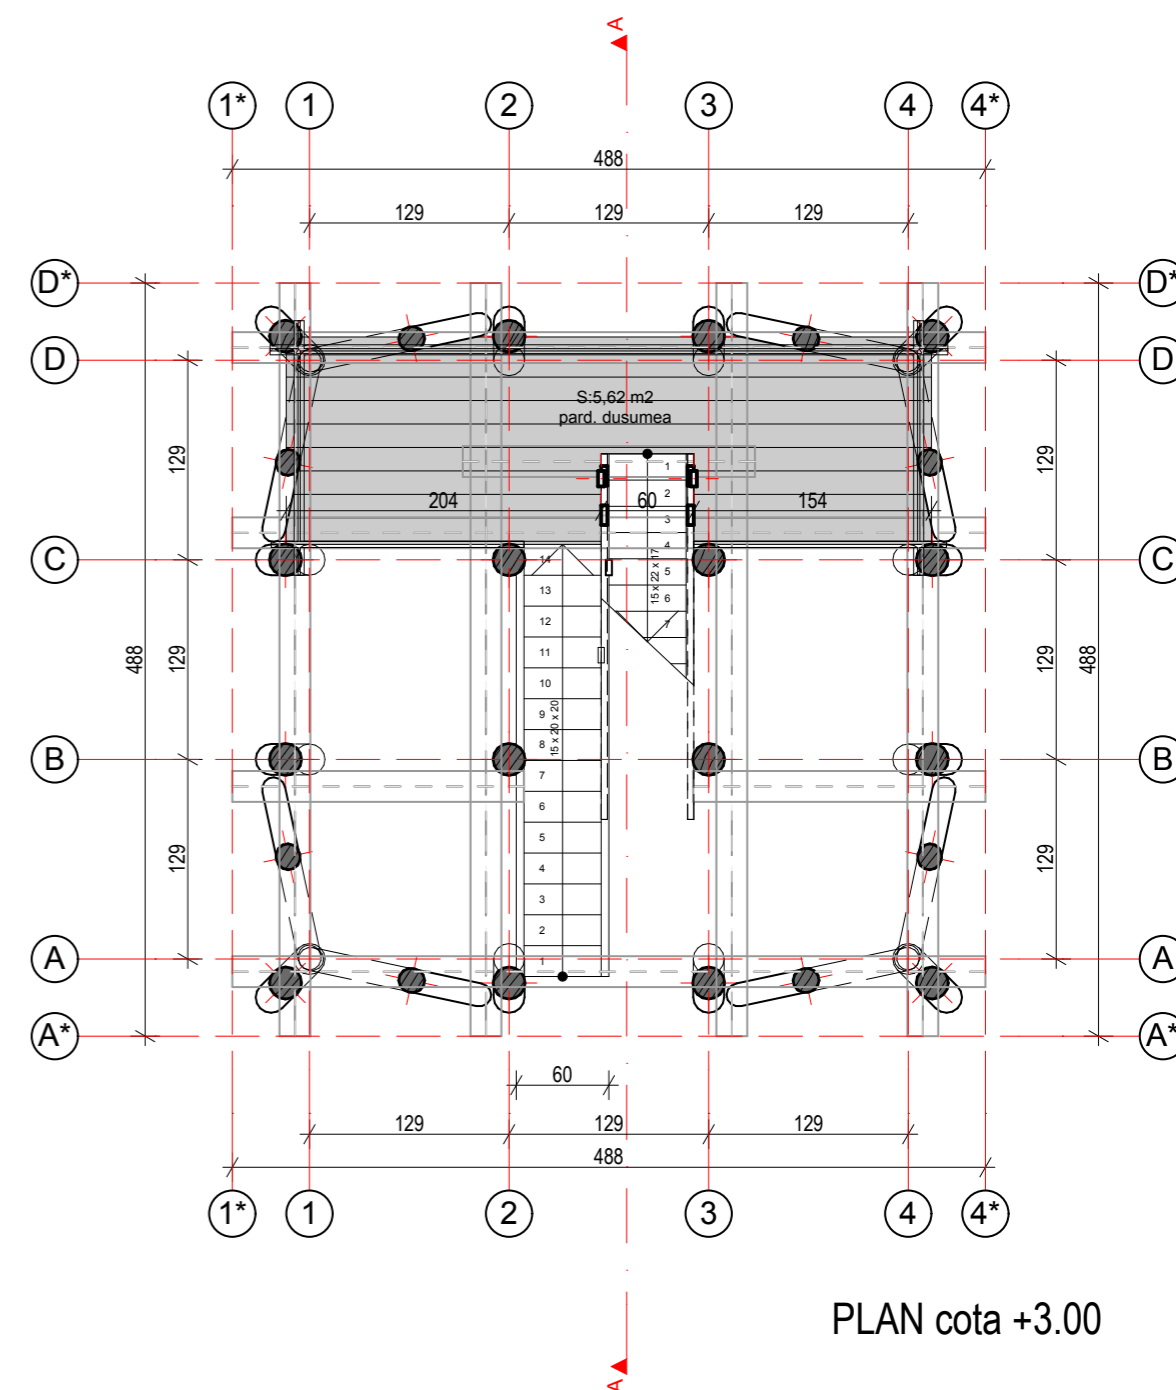


## Obiectiv nr. 7 : Observator inchis panoramic

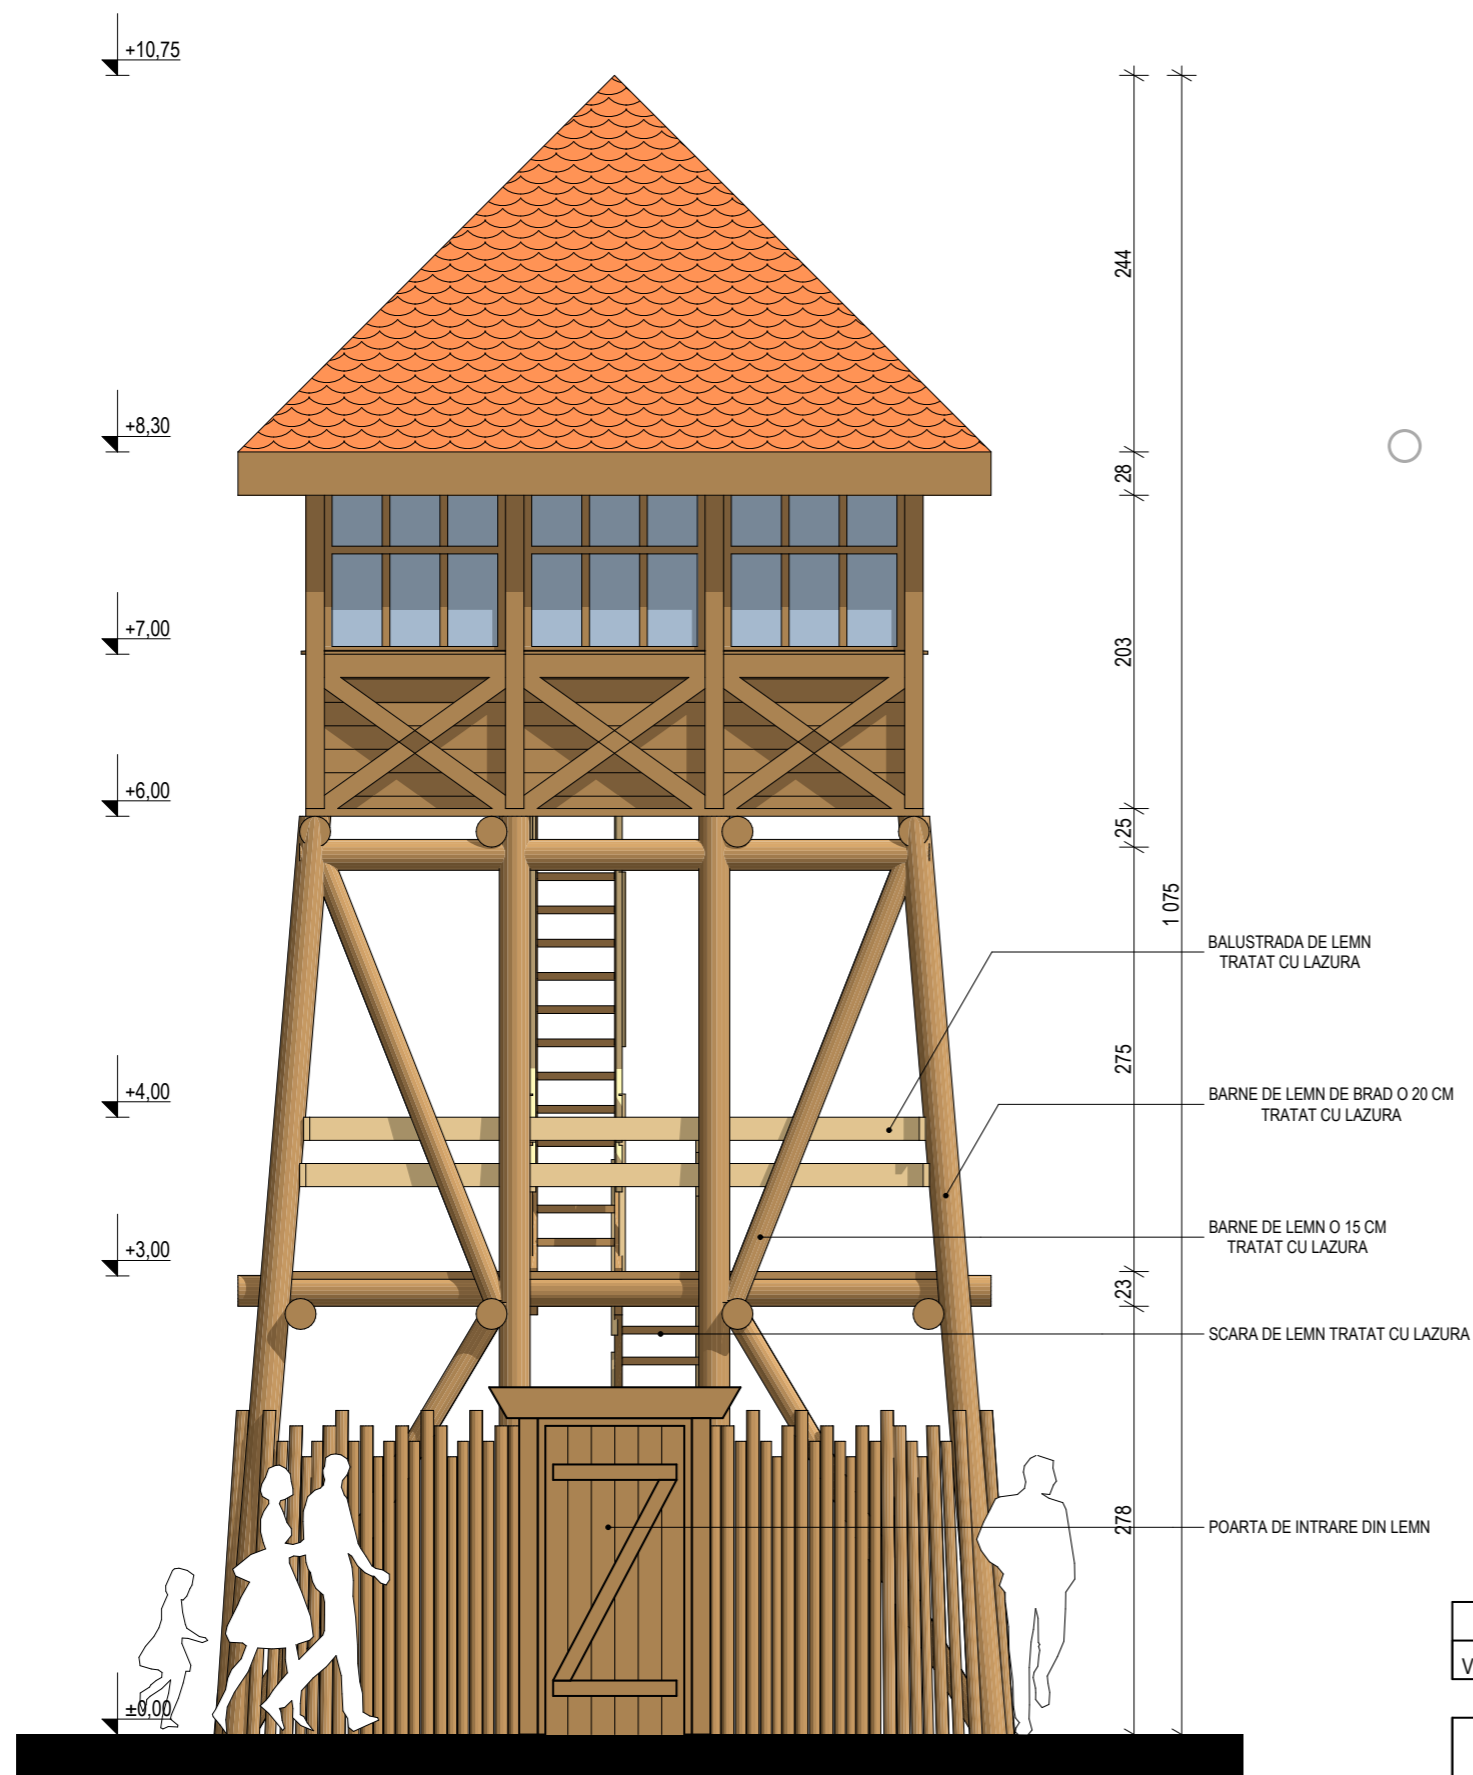

	ing. BIRÓ G.		cat. A		
Verificator	Nume	Semnatura	Cerinta	Referat/Expertiza nr./Data	

<div></div> <div><b>Zsigmond Pál - Birou Individual de Arhitectura</b>, 29603891, 520023 Sfântu Gheorghe, str.Gödri Ferenc, nr.19, bl.5/A, ap.7</div>				Beneficiar: PRIMARIA MUN. SFANTU GHEORGHE		Pr. nr.  01 / 2012
				Localitate: MUNICIPIUL SFANTU GHEORGHE		
Specificatie	Nume	Semnatura	Scara:  1/50	Titlu proiect: AMENAJARE PARC TEMATIC CU ANIMALE SALBATICE		Faza:  S.F.
Sef de proiect	arh. ZSIGMOND P.					
Proiectat	arh. ZSIGMOND P.		Data:  noi. 2012	Titlu plansa: OBIECTIV NR. 7 OBSERVATOR INCHIS PANORAMIC		Plansa nr.  A- 04
Tehnologie	ing KINDA Z.					