




Obiectiv nr.11 : Bordei de panada



VEDERE FRONTALA

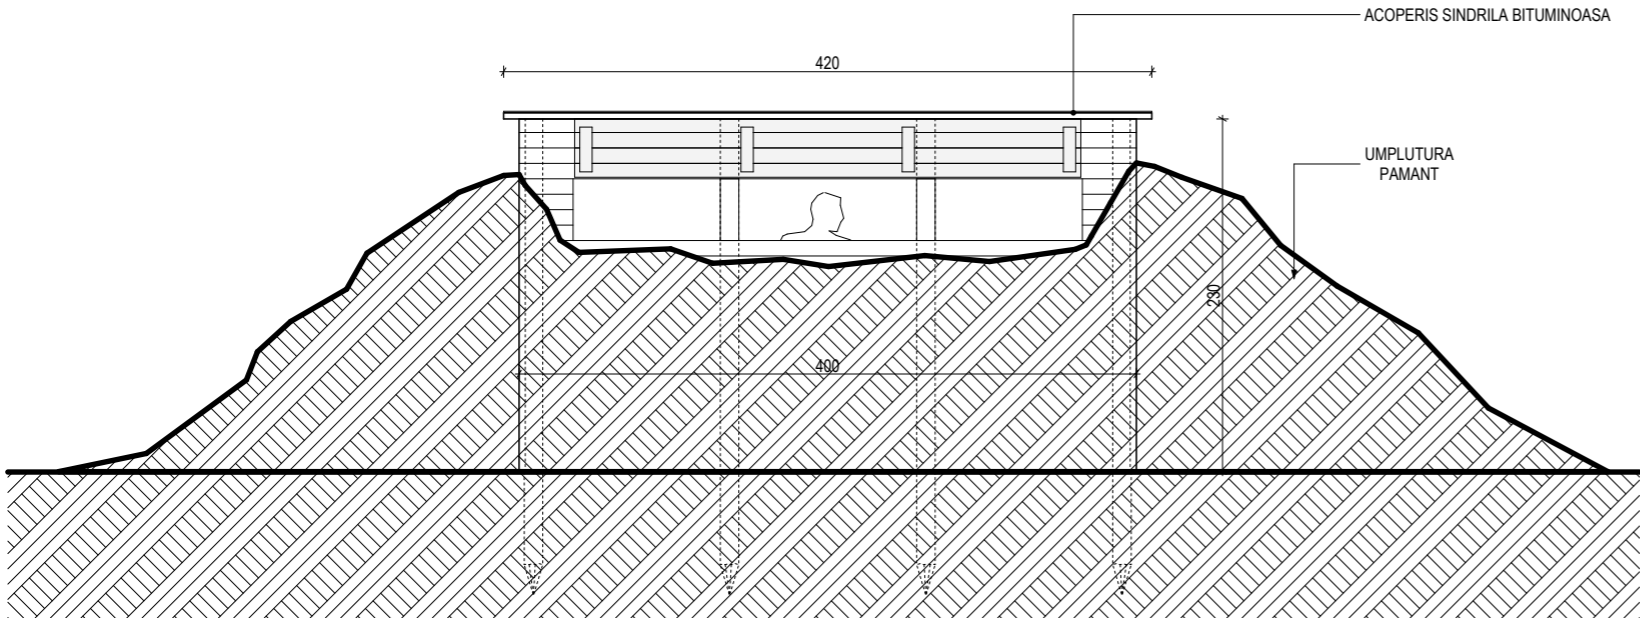

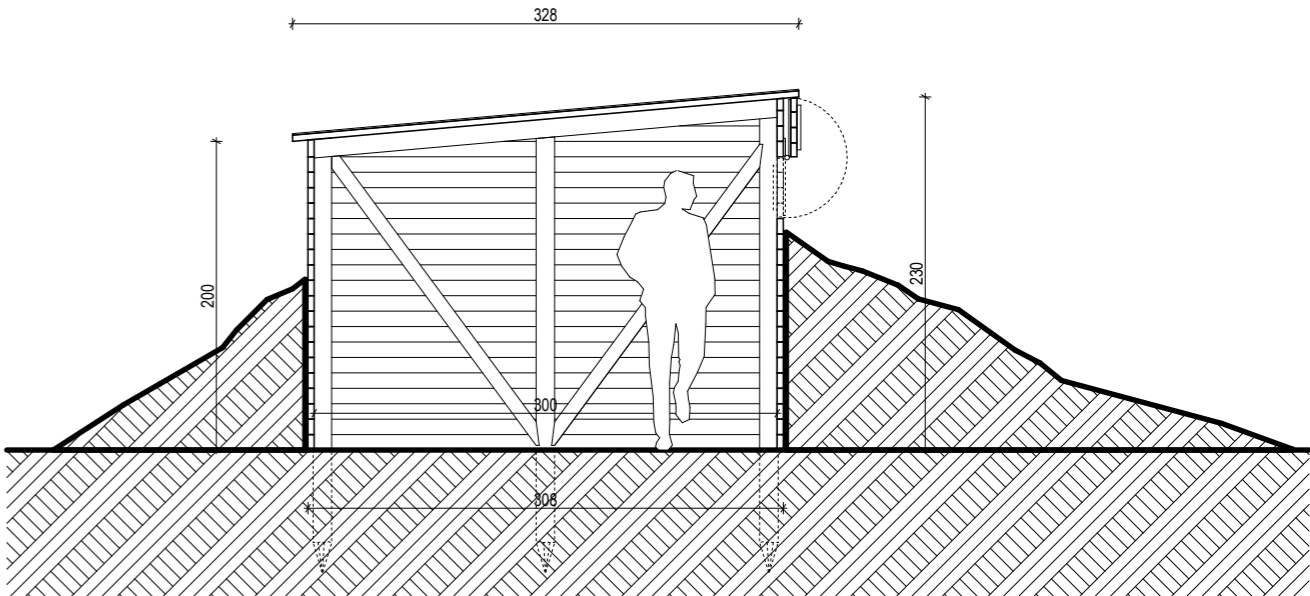

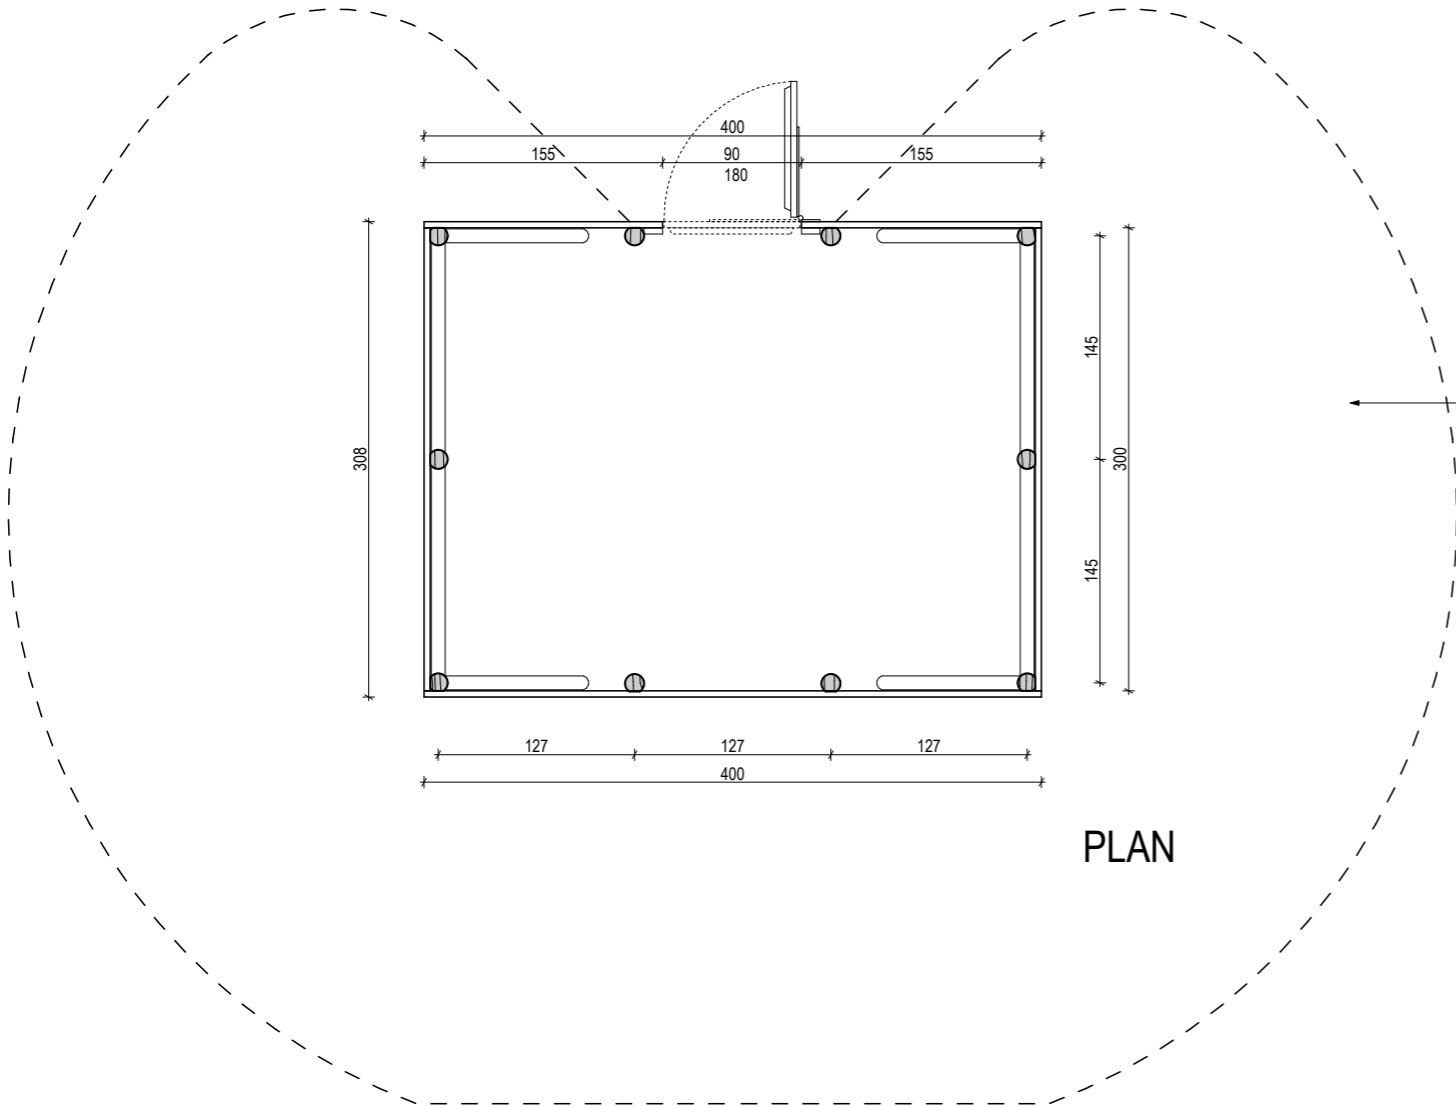SECTIUNE



PLAN

	ing. BIRÓ G.		cat. A	
Verificator	Nume	Semnatura	Cerinta	Referat/Expertiza nr./Data

	Zsigmond Pál - Birou Individual de Arhitectura, 29603891, 520023 Sfântu Gheorghe, str.Gödri Ferenc, nr.19, bl.5/A, ap.7			Beneficiar: PRIMARIA MUN. SFANTU GHEORGHE	Pr. nr.
				Localitate: MUNICIPIUL SFANTU GHEORGHE	01 / 2012
Specificatie	Nume	Semnatura	Scara:	Titlu proiect: AMENAJARE PARC TEMATIC CU ANIMALE SALBATICE	Faza:
Sef de proiect	arh. ZSIGMOND P.		1/50		S.F.
Proiectat	arh. ZSIGMOND P.		Data:	Titlu plansa: OBIECTIV NR. 11 BORDEI DE PANDA	Plansa nr.
Tehnologie	ing KINDA Z.		noi. 2012		A- 09