



FATADA PRINCIPALA PROPUSA

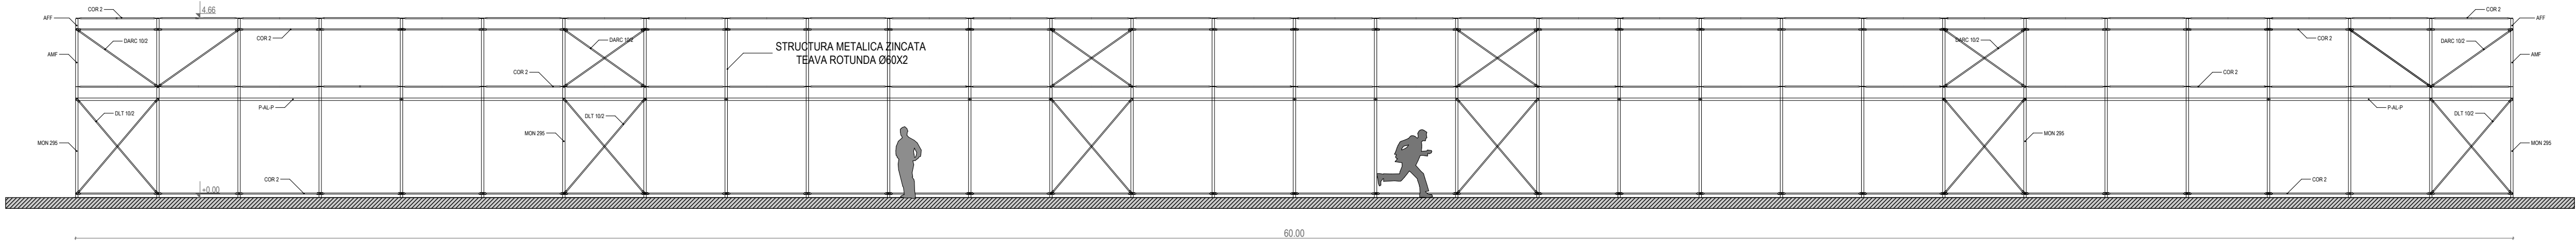

FATADA LATERALA PROPUSA

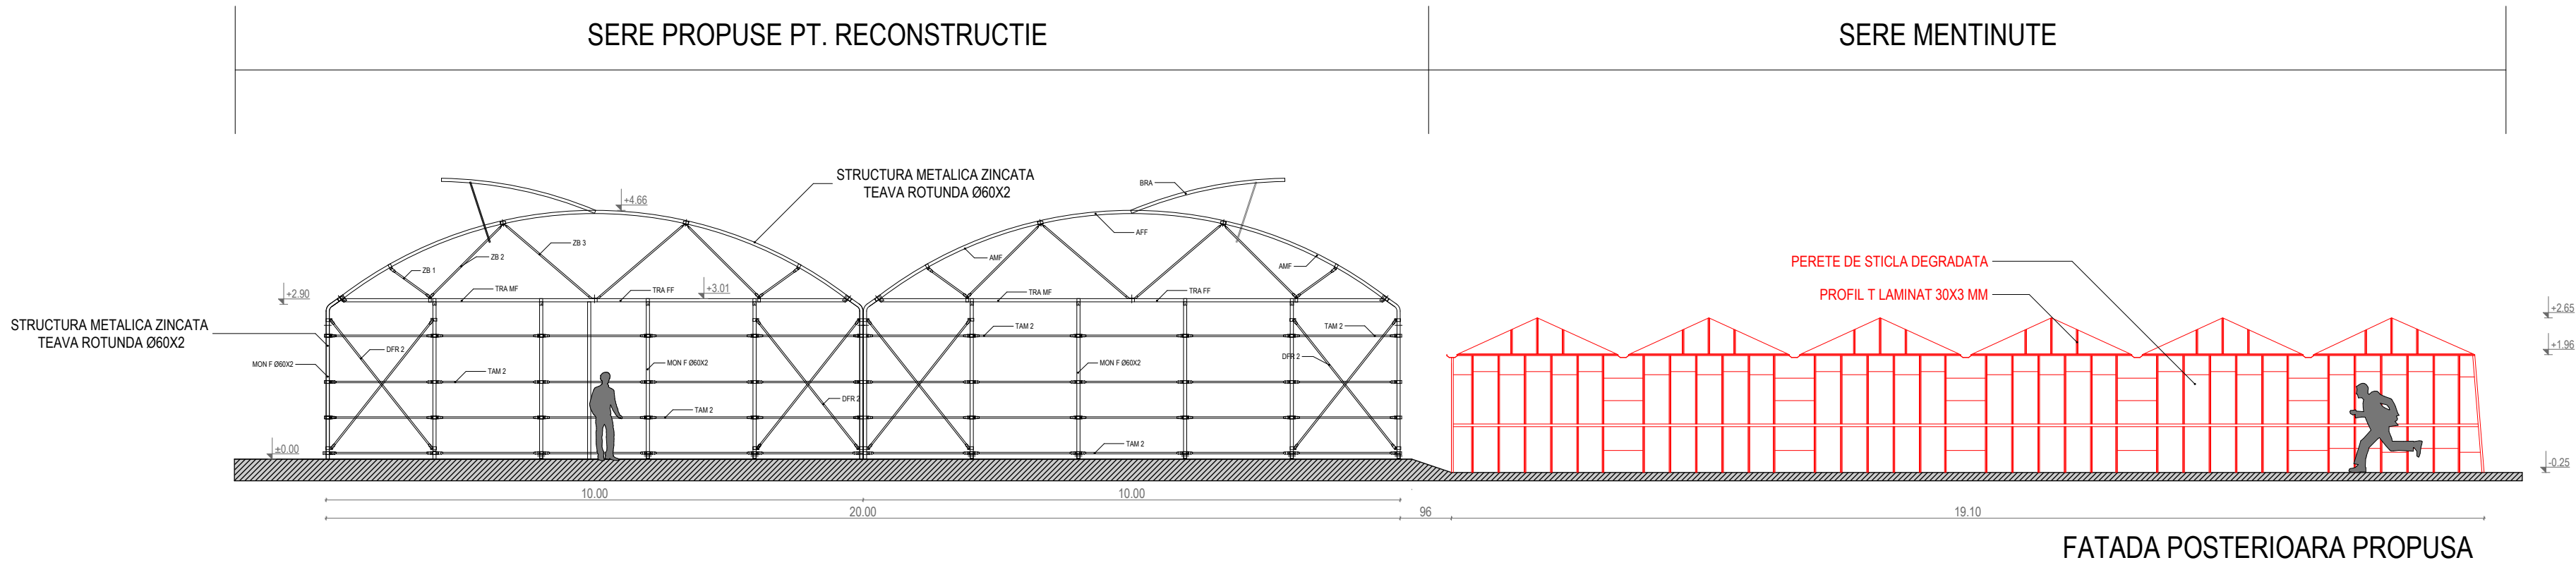

FATADA POSTERIOARA PROPUSA

	ing.		cat. A	
Verificator	Nume	Semnatura	Cerinta	Referat/Expertiza nr./Data
Zsigmond Pál - Birou Individual de Arhitectura. 29603891, 520023 Sântu Gheorghe, str. Gădin Ferenc, nr.19, bl.5/A, ap.7			Beneficiar:	PRIMARIA MUN. SF. GHEORGHE
			Localitate:	STR. ARCUSULUI, NR. 4, MUN. SF. GHEORGHE
Specificatie	Nume	Semnatura	Scara:	Pr. nr.
Sef de proiect	arh. ZSIGMOND P.		1/100	07 / 2014
Proiectat	arh. ZSIGMOND P.		Data:	Faza:
Intocmit	arh. BOGDAN E.		APR. 2014	D.A.L.I.
			Titlu plansa:	Plansa nr.
			FATADA PRINCIPALA, POSTERIOARA, LATERALA PROPUSA	A- 10