


LEGENDA

- COR - Ø28X1.5
- P-AL-P
- ┌ P-AL-S
- └ P-H-DS

SECTIUNE TRANSVERSALA PROPUSA

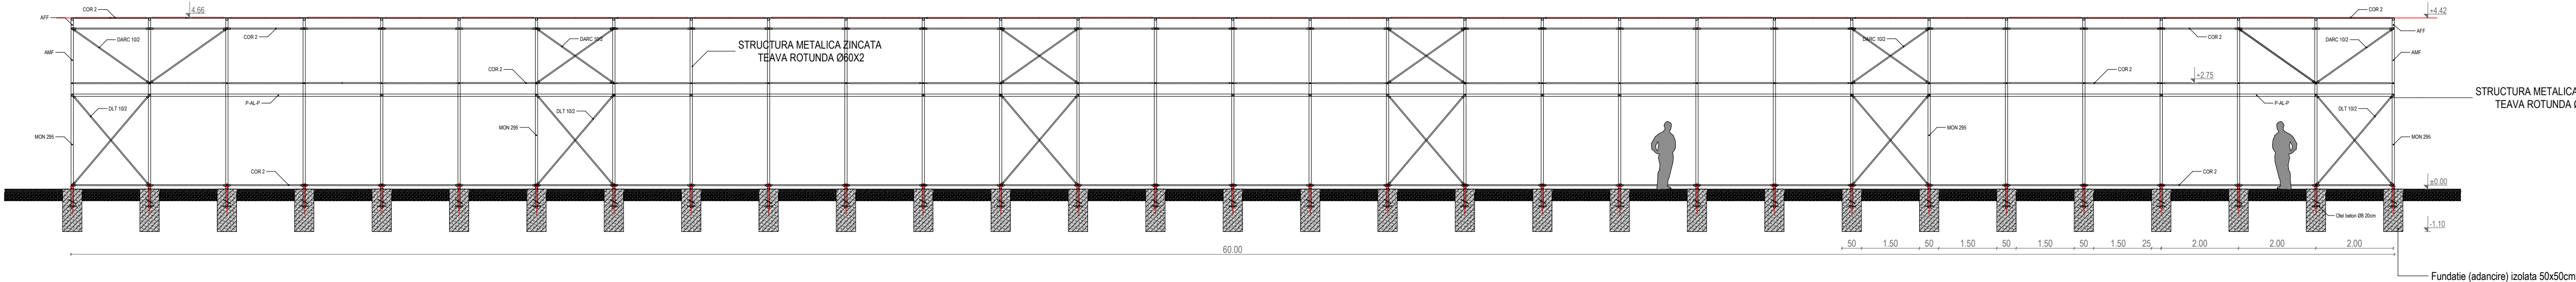

SECTIUNE LONGITUDINALA PROPUSA

ing.	cat. A		
Verificator	Nume	Semnatura	Cerinta
			Referat/Expertiza nr./Data
Zsigmond Pál - Birou Individual de Arhitectura, 29603891, 520023 Sfântu Gheorghe, str.Godri Ferenc, nr.19, bl.5/A, ap.7		Beneficiar:	PRIMARIA MUN. SF. GHEORGHE
		Localitate:	STR. ARCUSULUI, NR. 4, MUN. SF. GHEORGHE
Specificatie	Nume	Semnatura	Scara:
Sef de proiect	arh. ZSIGMOND P.		1/100
Proiectat	arh. ZSIGMOND P.		Data:
Intocmit	arh. ZSIGMOND P.		APR. 2014
		Titlu proiect:	RECONSTRUCTIE SERE LA GRADINARIA MUN. SF. GHEORGHE
		Titlu plansa:	SECTIUNE TRANSVERSALA, LONGITUDINALA PROPUSA
		Pr. nr.	07 / 2014
		Faza:	D.A.L.I.
		Plansa nr.	A- 09