


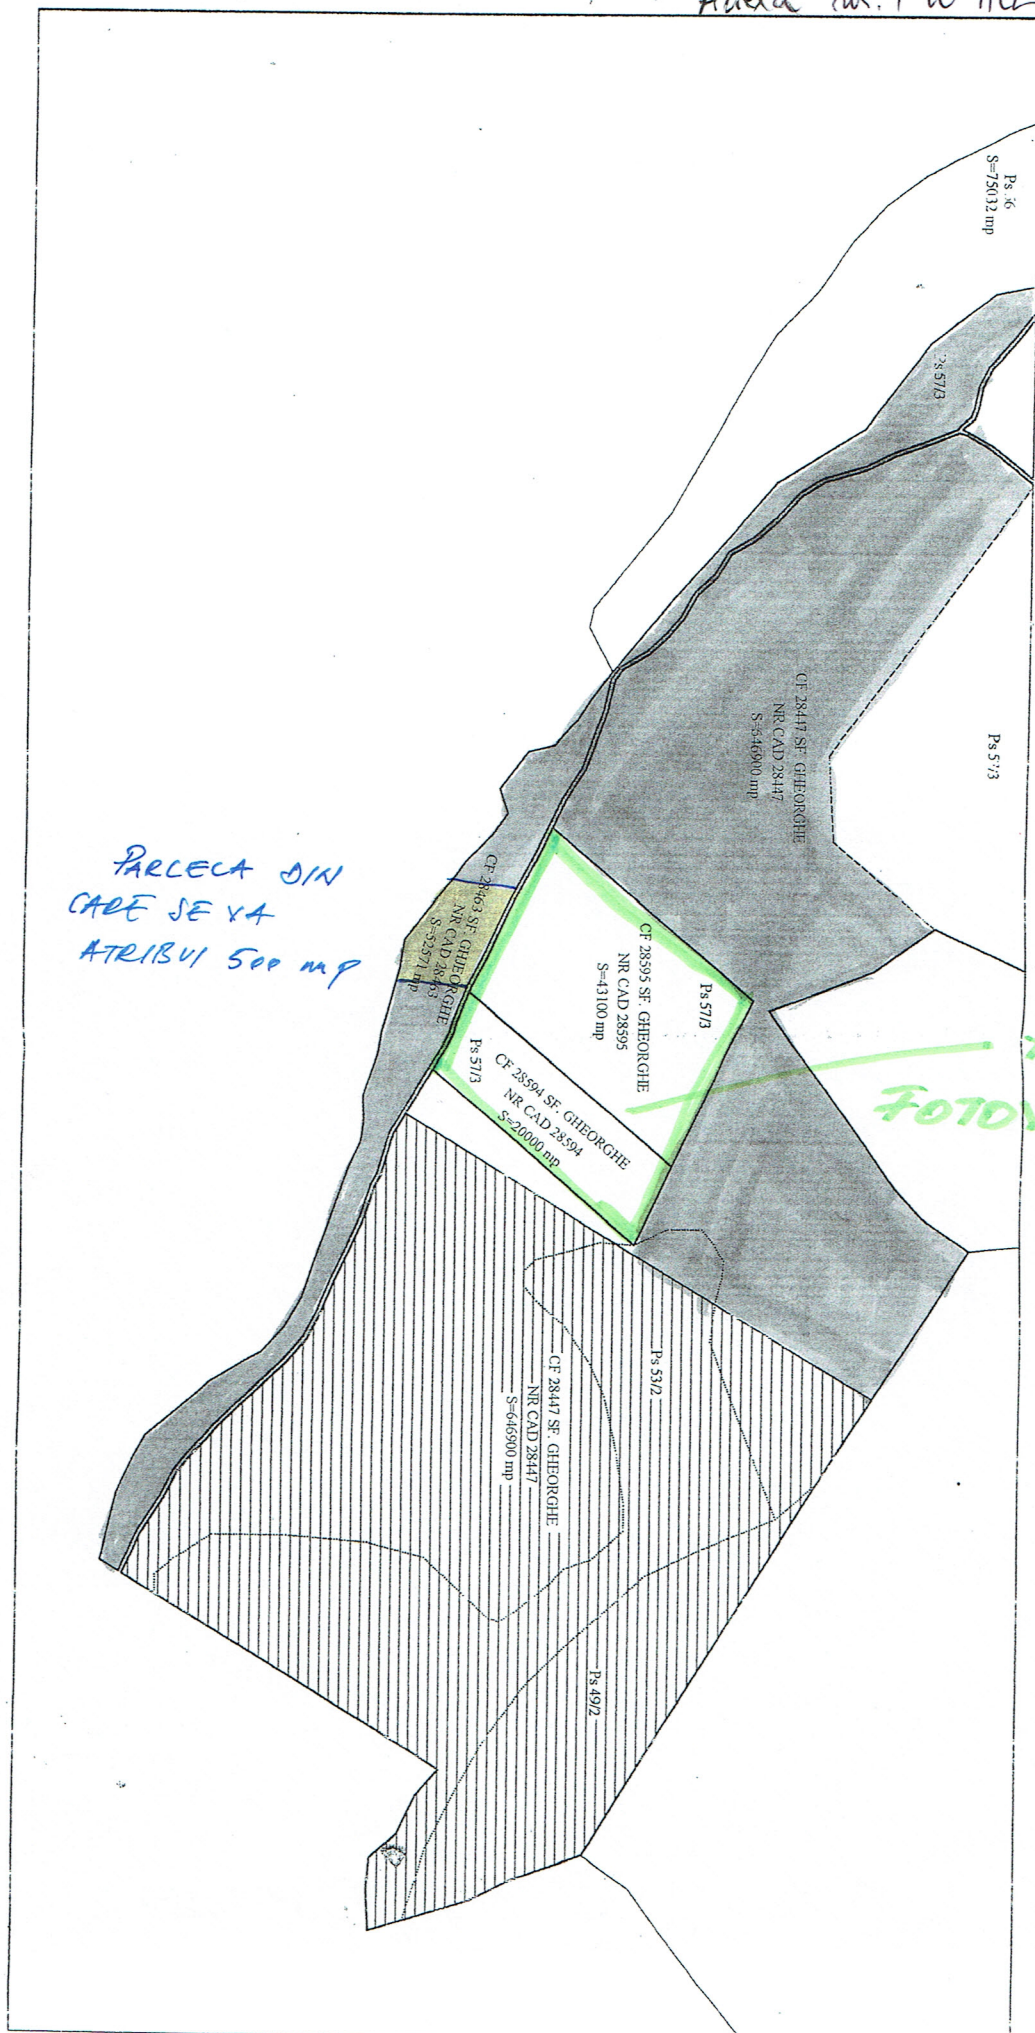

PARCELA DIN
CADE SE VA
ATRIBUI 500 mp

PARC
FOTOVOLTAIC