


# LEGENDA

- TIGLA METALICA EXISTENTA
- TIGLA METALICA NOUA
- LIFTURI INCLINATE PENTRU SCARI HIRO 350
- STRUCTURA DIN LEMN
- GARD VIU
- PIATRA NATURALA EXISTENTA
- TENCUIALA EXISTENTA

FATADANORD A-08

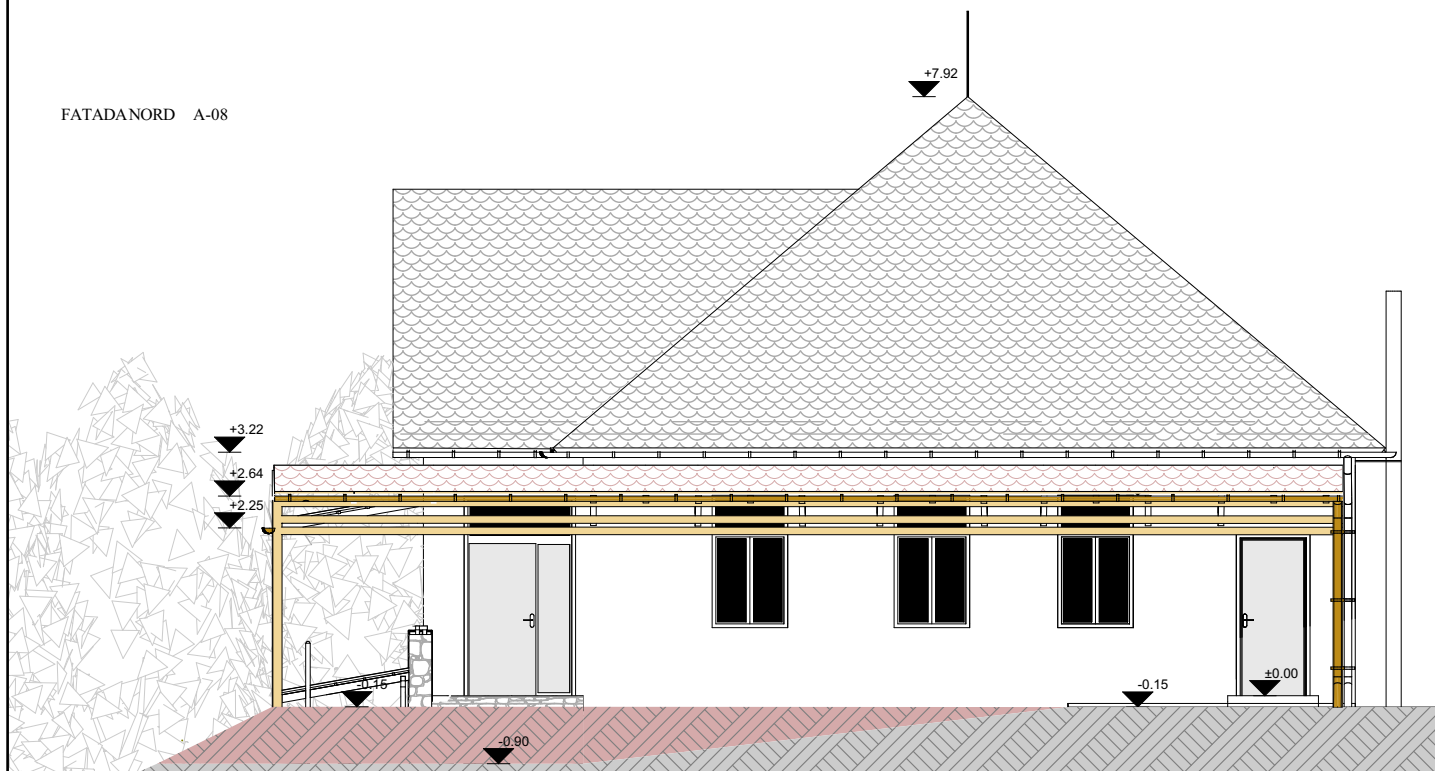

PERSPECTIVA A-11



Verificator:				
Verificator/Expert	NUMELE	SEMNATURA	CERINTA	REFERAT/EXPERTIZA
Proiectant general: <b>PROIECTARE SI CONSTRUCTII SIGMA S.R.L.</b> <small>Birou de arhitectura, Sfântu Gheorghe, str. Lunca Oltului 50, jud. Covasna, Romania, T. +40-(0)-267351906, E-mail: ordoncsaba@yahoo.co.uk, CIF: 547870, Nr. Reg. Com: J14/60/1992</small>				
<b>Mezon-Com SRL</b> <small>Birou de arhitectura, Miercurea-Ciuc, str. Szasz Endre 7B1, jud. Harghita, Romania, T. +40-(0)-723607759, E-mail: office@mezon-com.ro, CIF: 4892719, Nr. Reg. Com: J19/762/1993</small>			<b>Beneficiar:</b> <b>Municipiul Sfântu Gheorghe,</b> <small>cod postal 520008, str. 1 Decembrie 1918 nr.2, Jud.Covasna</small>	
	NUMELE	SEMNATURA	SCARA:	Proiect nr.
SEF PROIECT	arh. Ördög Csaba Zsolt		<b>1:100</b>	<b>31/2017</b>
PROIECTAT	arh. Abos Ede			<b>FAZA:</b>
DESENAT	arh. Ördög Csaba Zsolt			<b>DALI</b>
Data elaborarii proiectului:			<b>Titlu plansa:</b>	Plansa nr.
			<b>FATADANORD, PERSPECTIVA</b>	<b>A-08, A-11</b>
			<b>iun. 2017.</b>	