
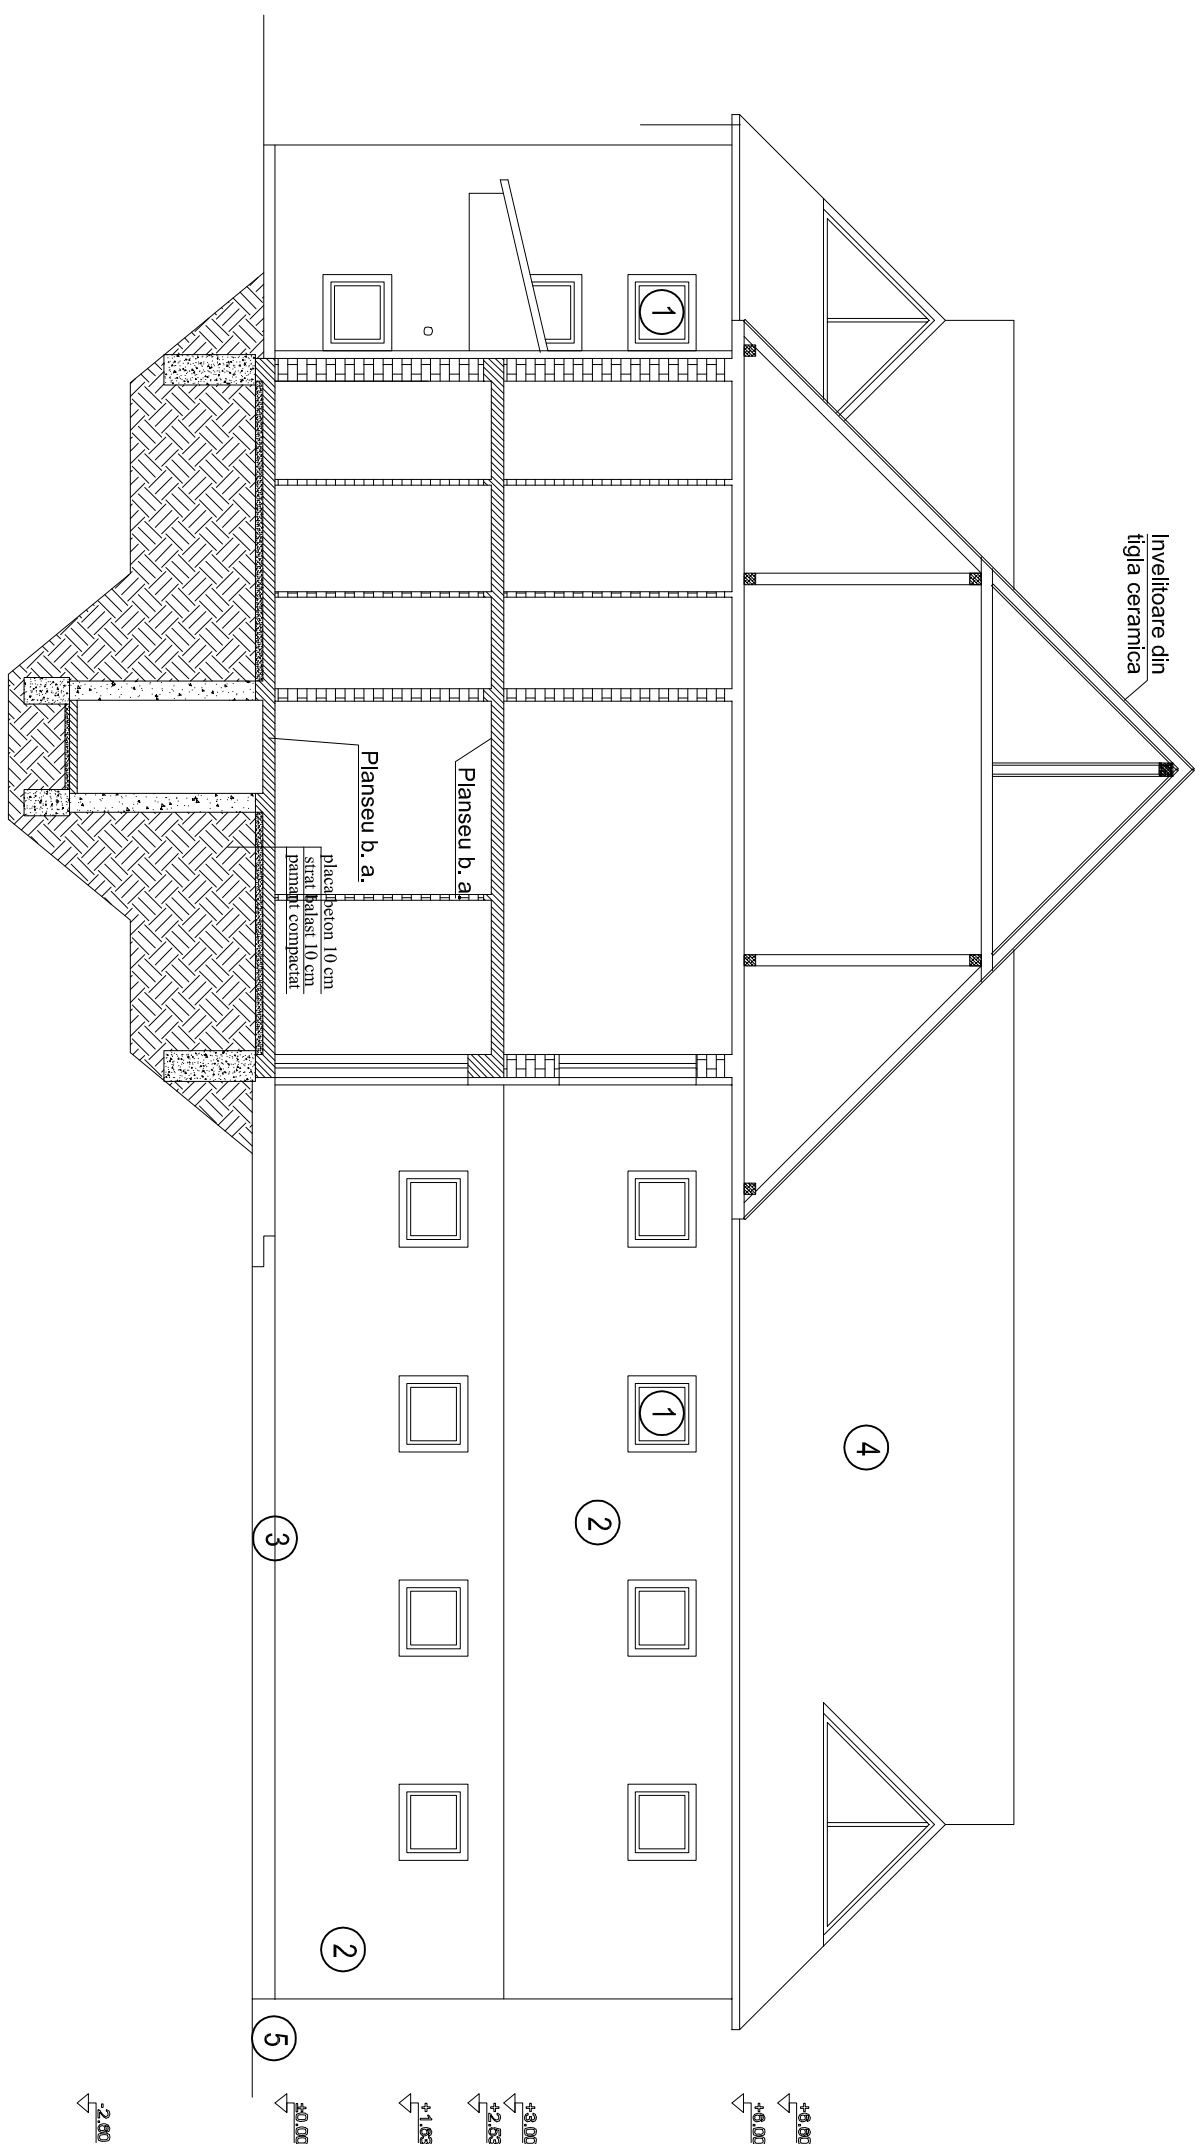


FATADA POSTERIOARA GRADINITA
SECTIONE A - A

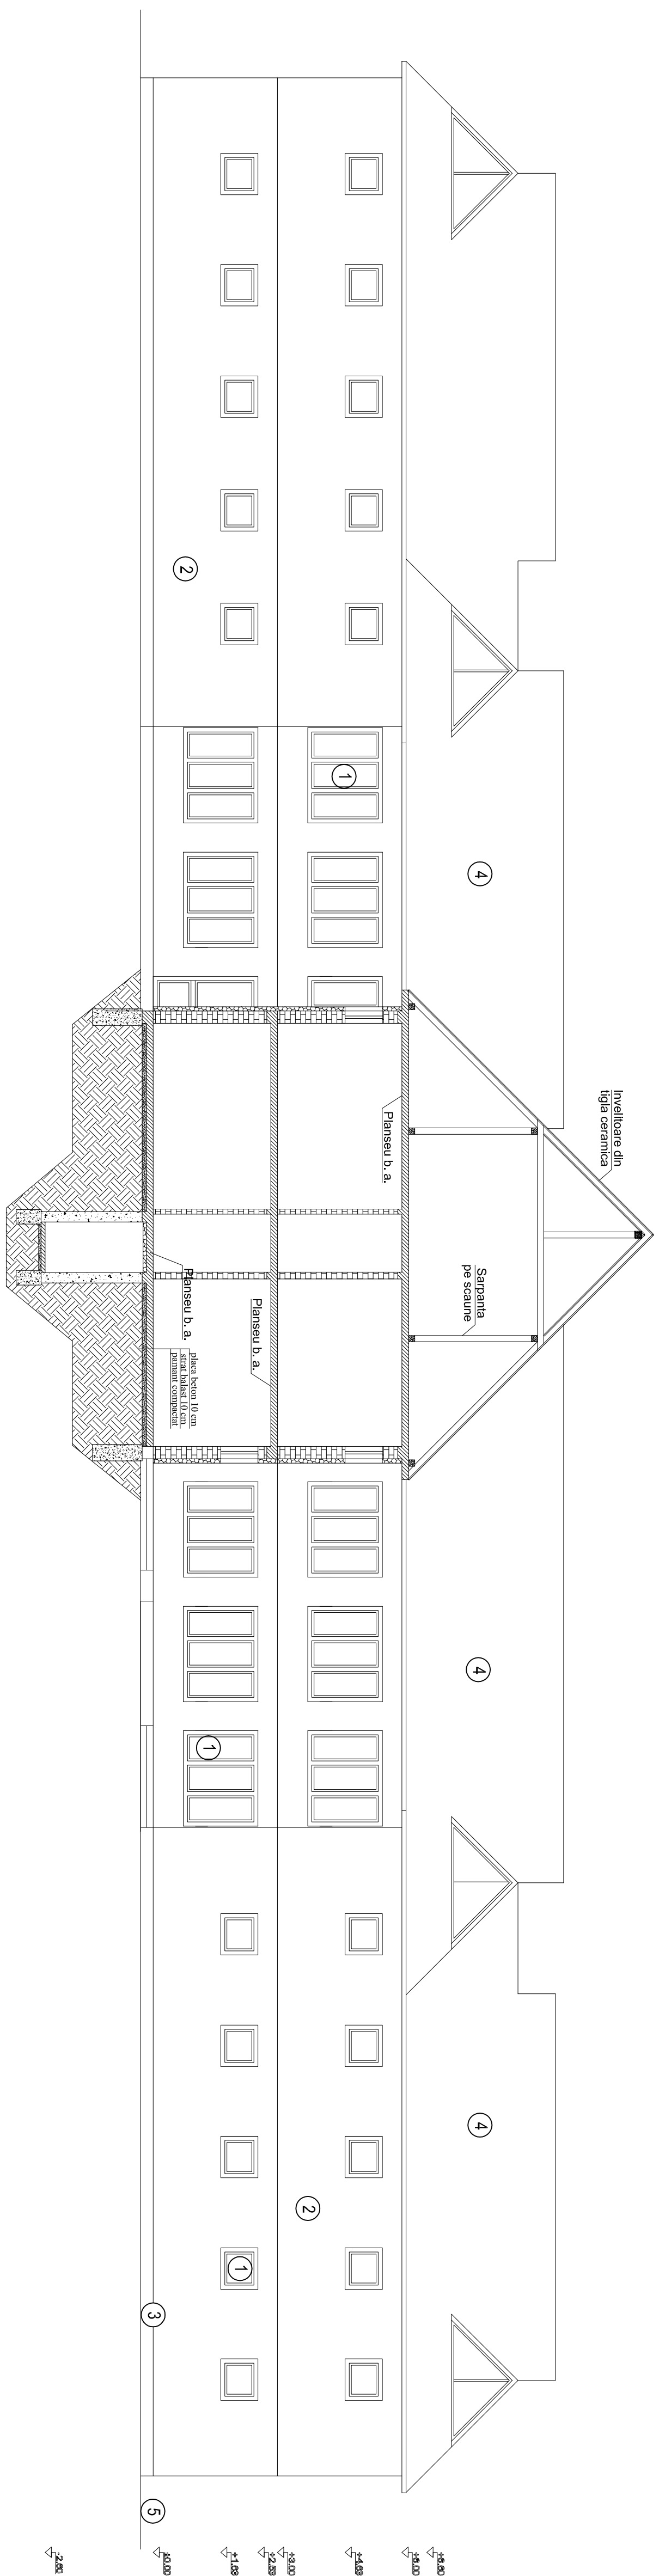

FATADA POSTERIOARA GRADINITA
SECTIONE B - B

[illegible]