


TEREN BASCHET

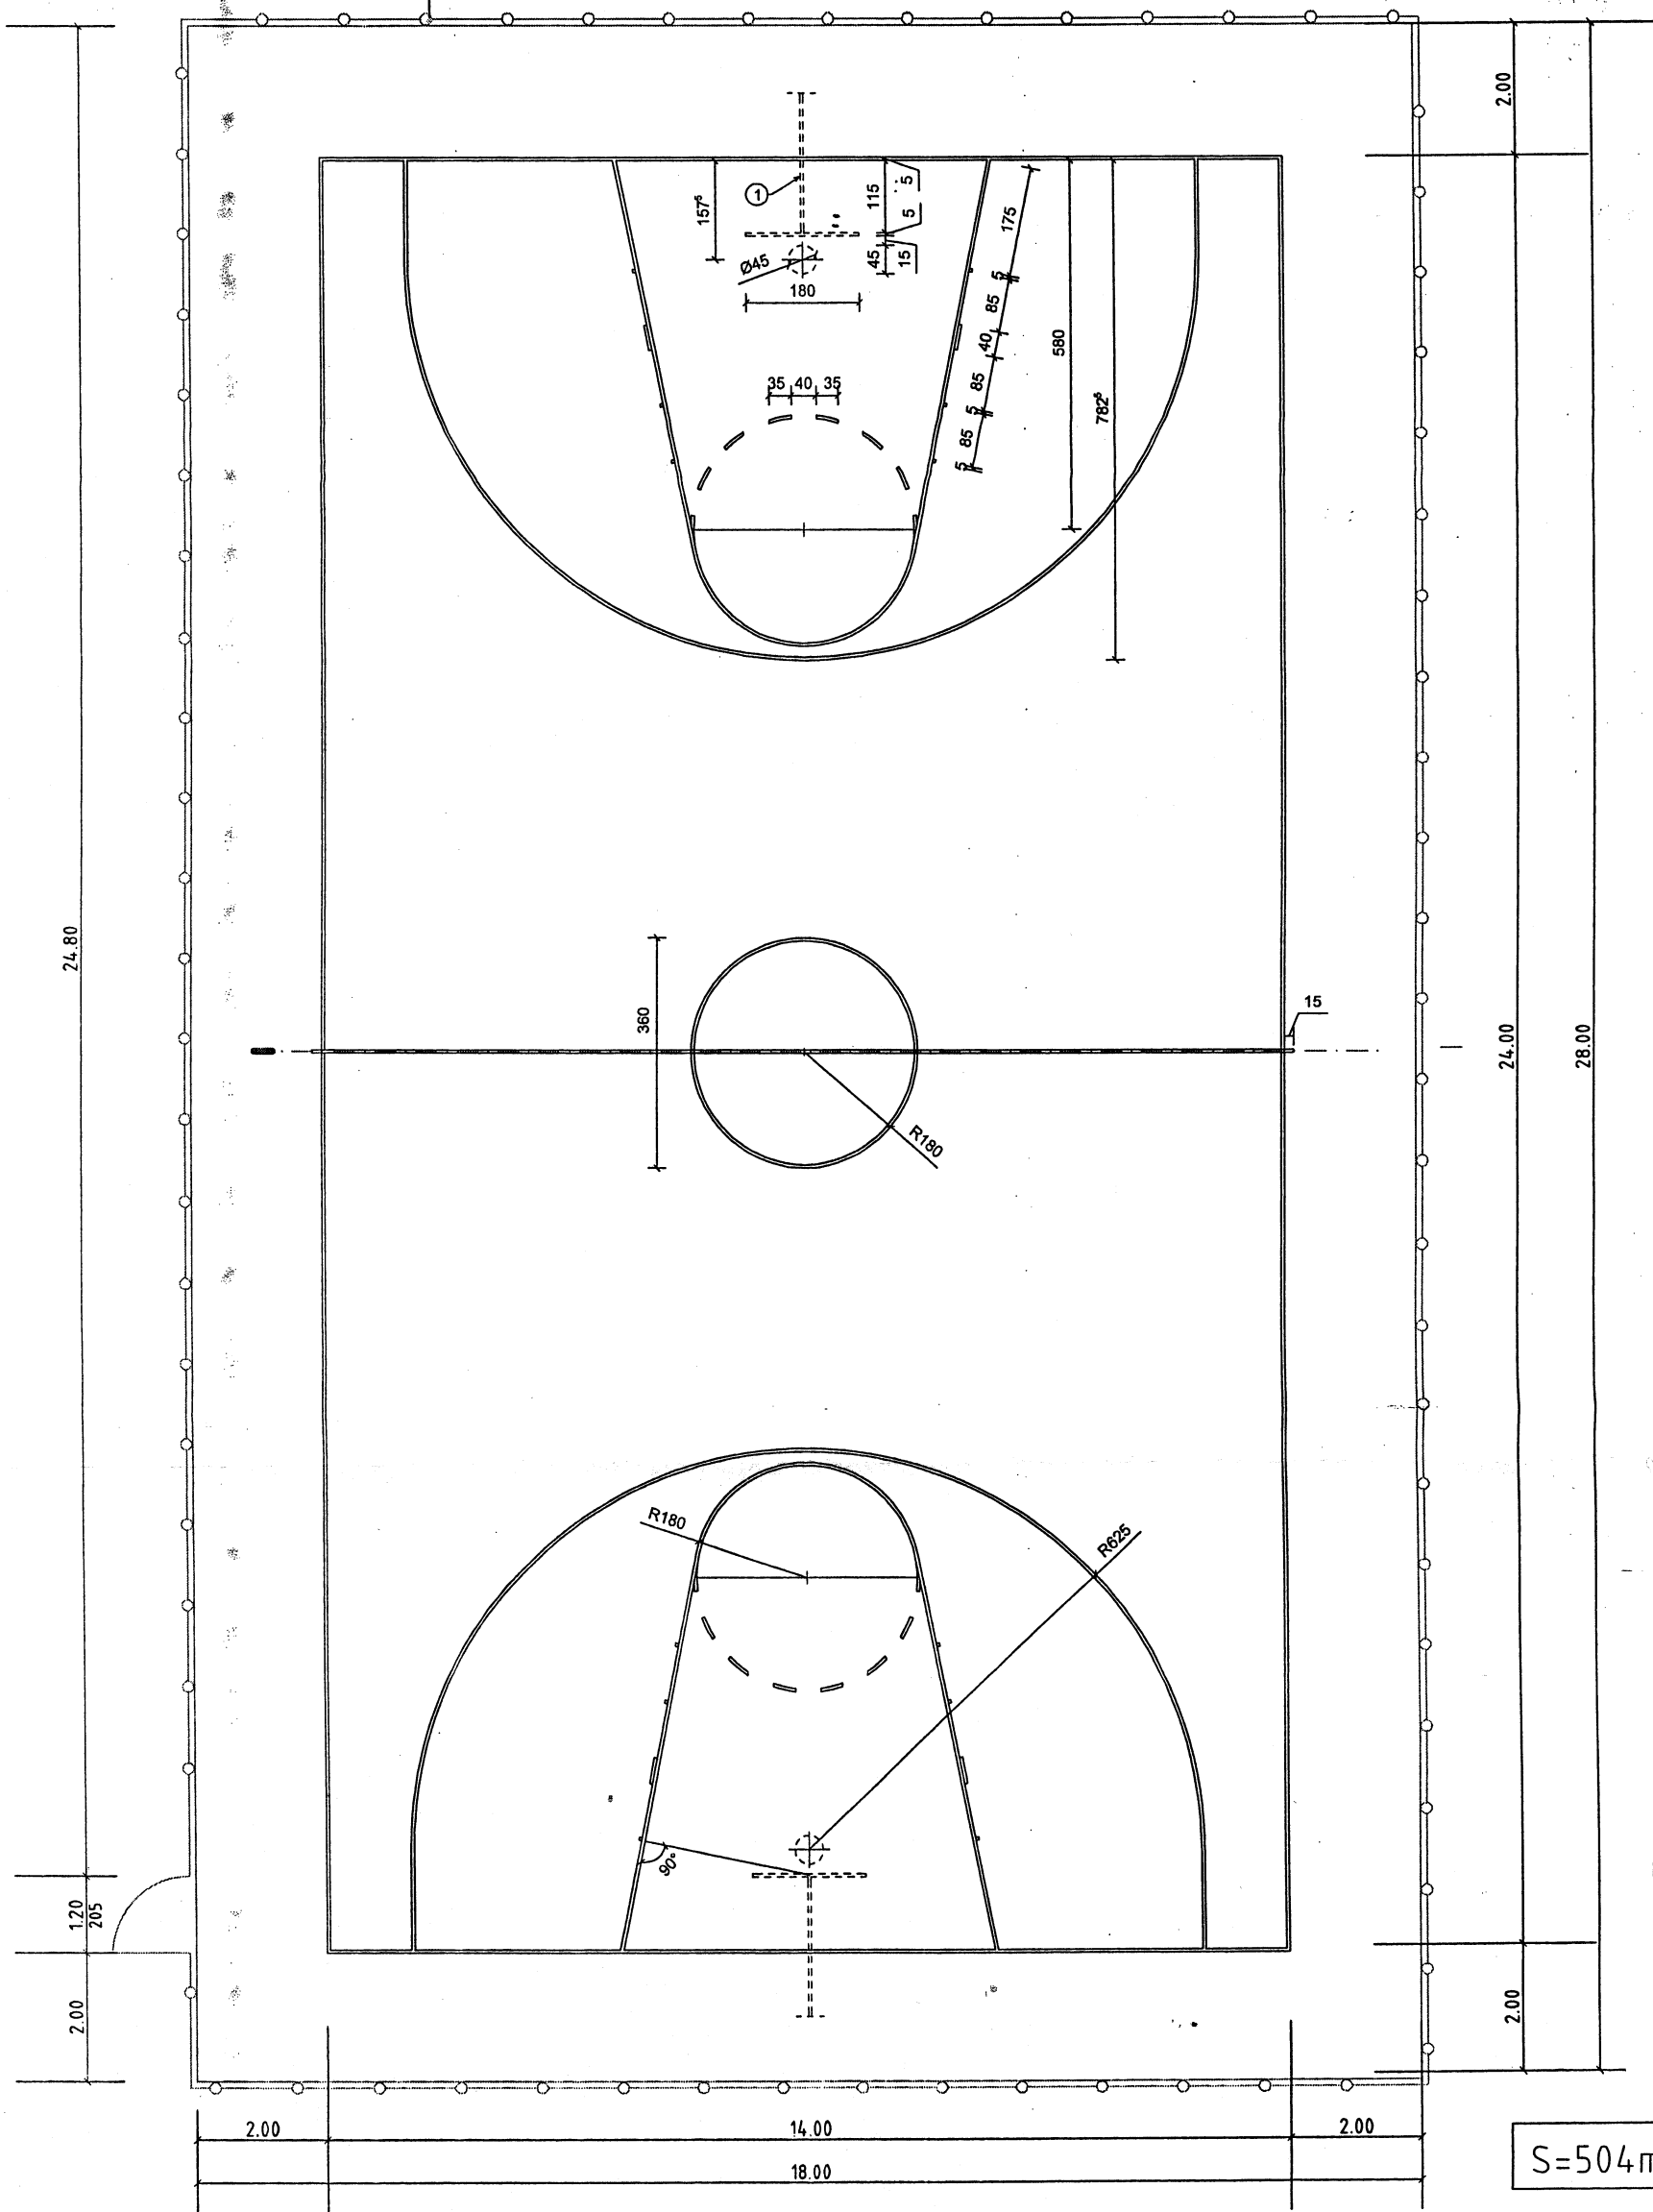

IMPREJMUIRE DE 4.00m INALTIME



ORDINUL ARHITECTILOR
DIN ROMANIA
2159
Vilmos
KOSZTANDI
Arhitect
cu drept de semnatură

 $S = 504 \text{ mm}$

KOSZTANDI VILMOS
BIROU IND. DE ARHITECTURA
Nr.32/2003, Ordinul Arhitecților BV - T.N.A. Nr.2159
telefon 0367-4.02177; mobil 0753568466

				TELEFON 0367-402177, FAX 0367-402177		
VERIFICATOR EXP.	NUME	SEMNATURA	CHIRINTA	REFERAT / EXPERTIZA Nr. / DATA		
 Orion Crux S.R.L.	520063 SFANTU GHEORGHE, Str. Vasile Goldis Nr.2 Etaj I, Camera 67, Jud. COVASNA Tel. 0744-435241 E-mail: orion_crux111@yahoo.com CIF: 32397384 J14/230/2013			BENEFICIAR:	LICEUL TEHNOLOGIC -ECONOMIC ADMINISTRATIV „BERDE ARON,,	PR. NR. 50/2018
				DENUMIRE:	SISTEMATIZARE VERTICALA LA LICEUL TEHNOLOGIC ECONOMIC ADMINISTRATIV "BERDE ARON"	FAZA
				LOCALITATE:	mun. SF.GHEORGHE, jud. COVASNA	D.A.L.I
SEF PROIECT	ing. FERENCZY C.		SCARA 1:100	TITLUL PL.		NR. PL.
PROIECTAT	arh. KOSZTANDI V.		DATA 2018	PLAN TEREN BASCHET		A-03
DESENAT	tehn. DACZO A.					