







PLAN DE AMPLASARE IN ZONA

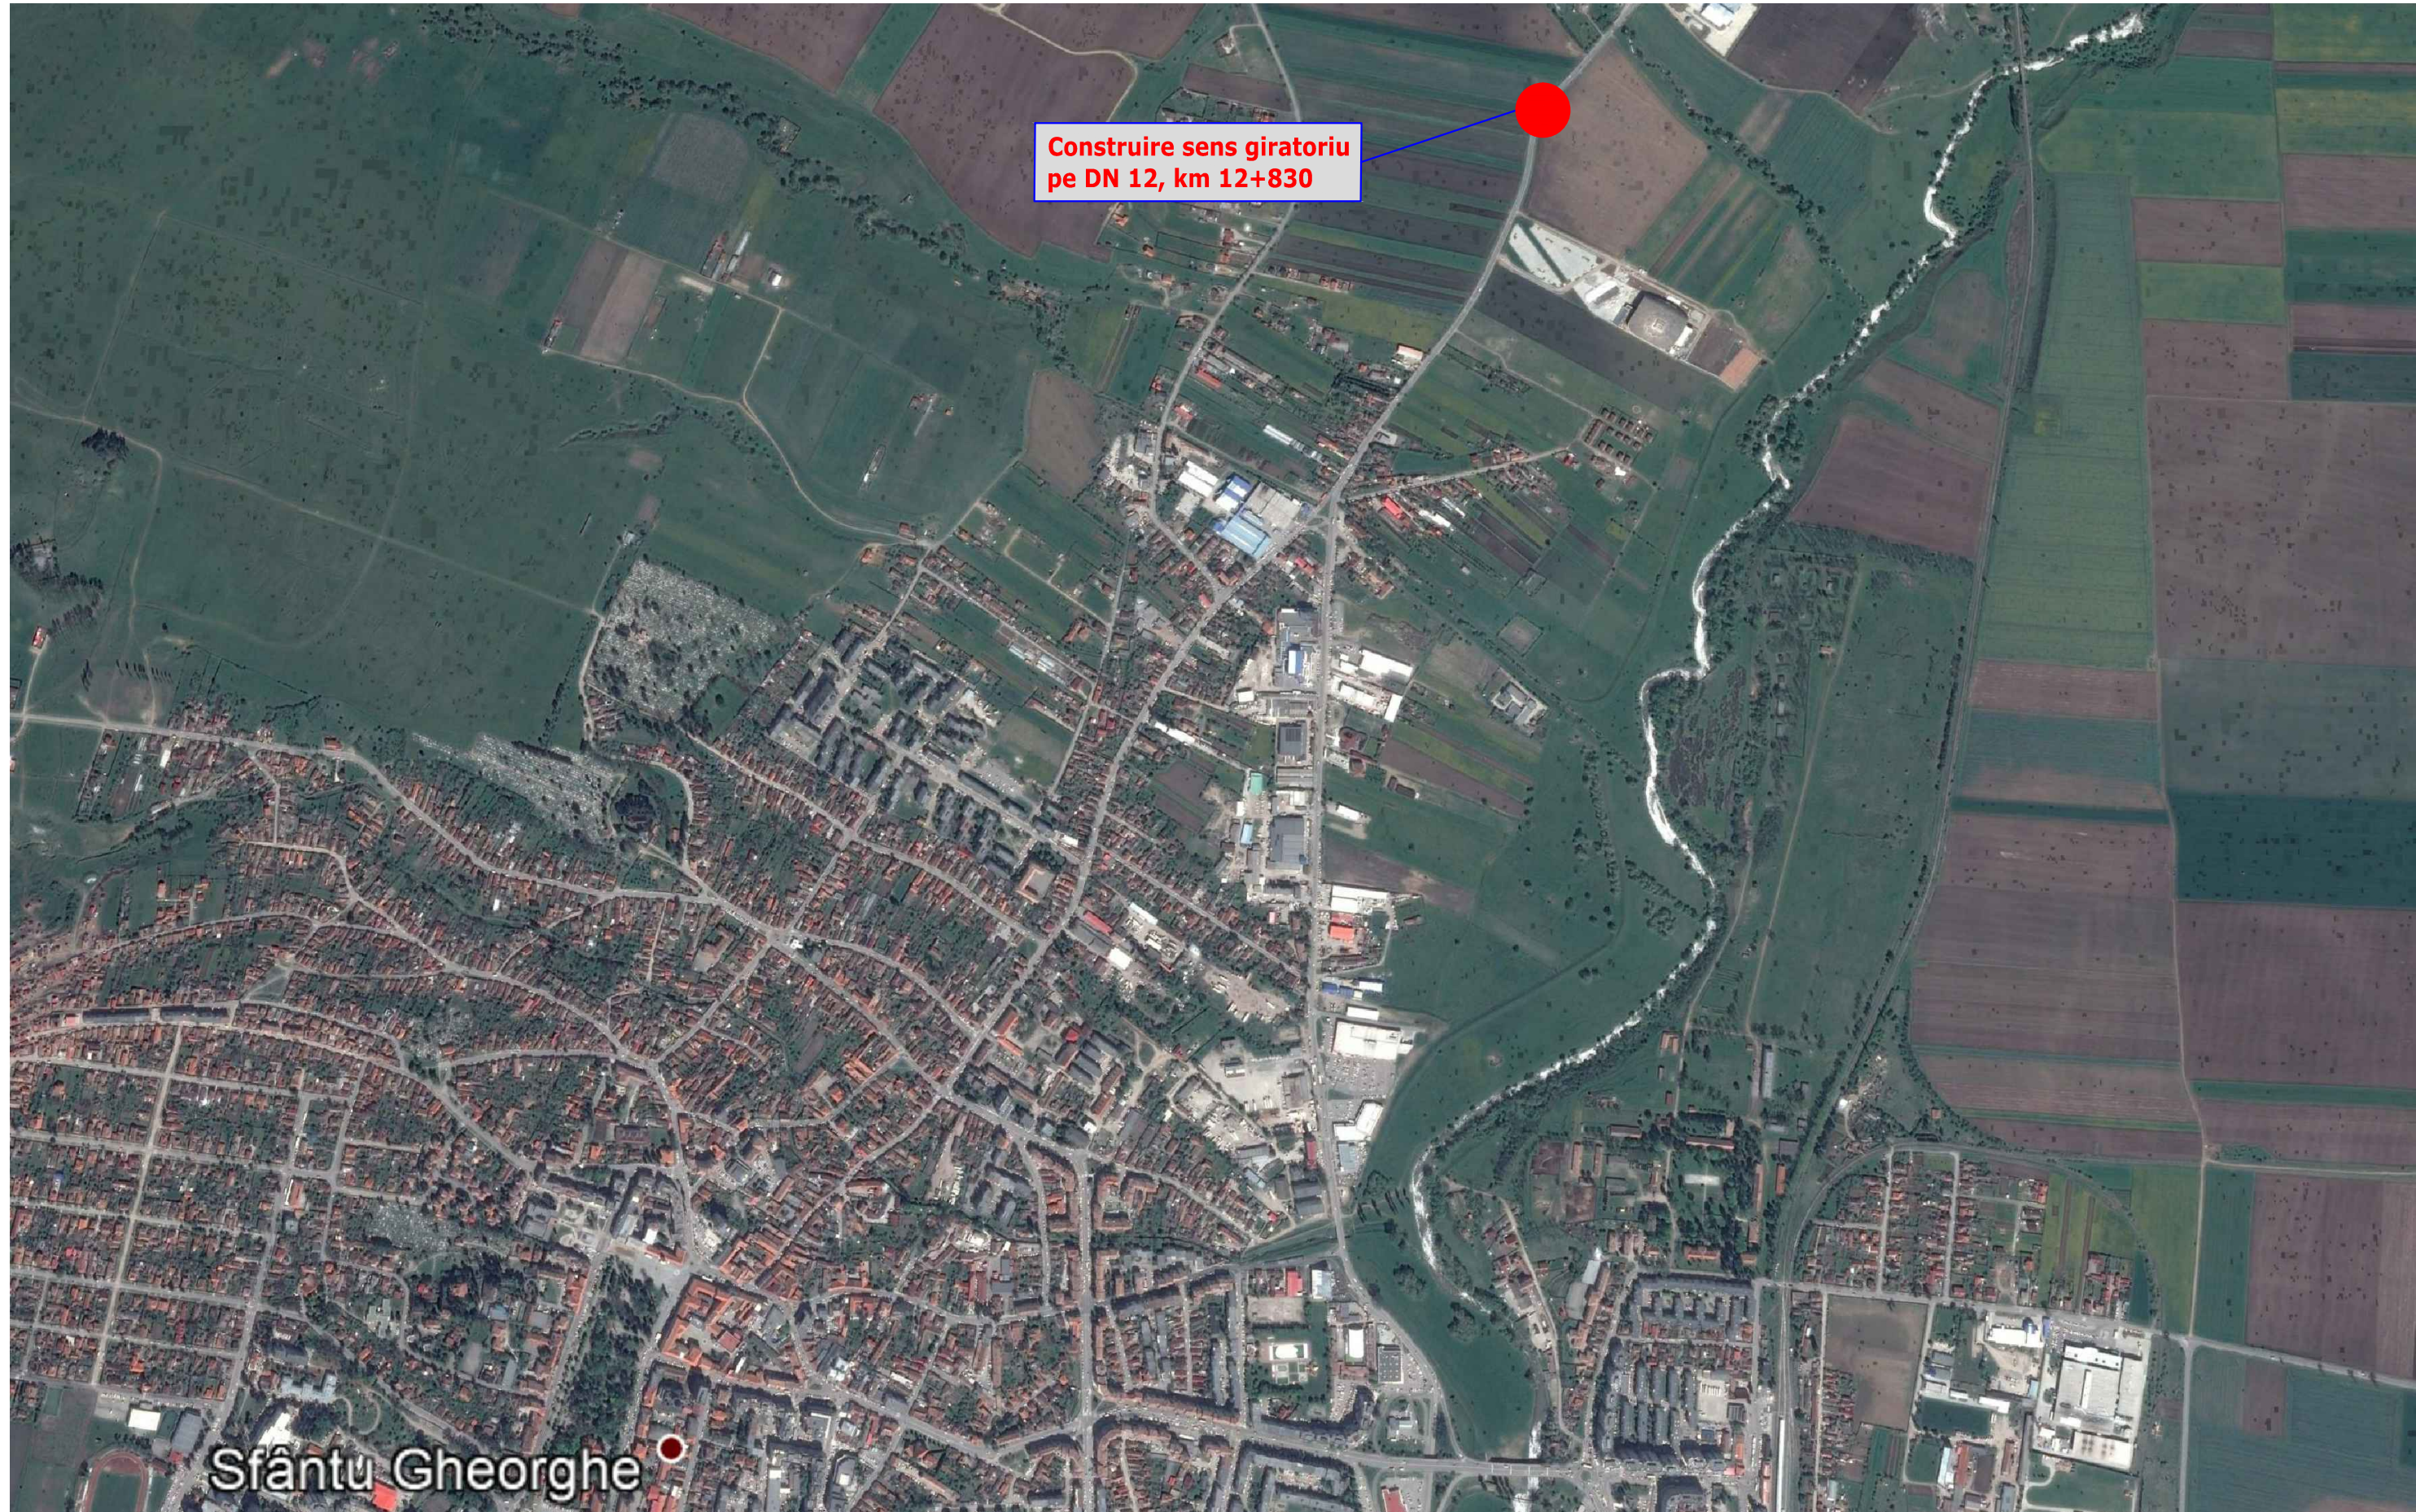

<div>Proiectant / Designer</div> <div>ROYAL CDV G2 </div> <div>Suceava, Str. Eroilor, Nr.45F, Romania</div>	<div>Beneficiar / Beneficiary</div> <div>Municipiul Sf. Gheorghe</div>	<div>Verificator / Checker</div>			<div>Faza / Phase</div> <div>S.F.</div>	<div>Denumire proiect / Project name</div> <div>Construire sens giratoriu conform PUZ aprobat prin HCL 295/2010</div>	<div>Revizia / Revision</div> <div>00</div>
		<div>Sef proiect / Design Team Leader</div> <div>ing. Franciuc Vasile </div>					<div>Format / Size</div> <div>A3 <small>420mmx297mm</small></div>
		<div>Proiectat / Designer</div> <div>ing. Franciuc Vasile </div>			<div>Scara / Scale</div> <div>1:50000</div>	<div>Denumire plansa / Drawing name</div>	
		<div>Proiectat / Designer</div> <div>ing. Alexandru Ionut </div>				<div>Plan de amplasare in zona</div>	<div>Pagina / Page</div> <div>02_PA-01</div>
		<div>Proiect numar / Project number</div> <div>8 - 2019</div>		<div>Data / Date</div> <div>2019</div>			

PROFIL TRANSVERSAL TIP

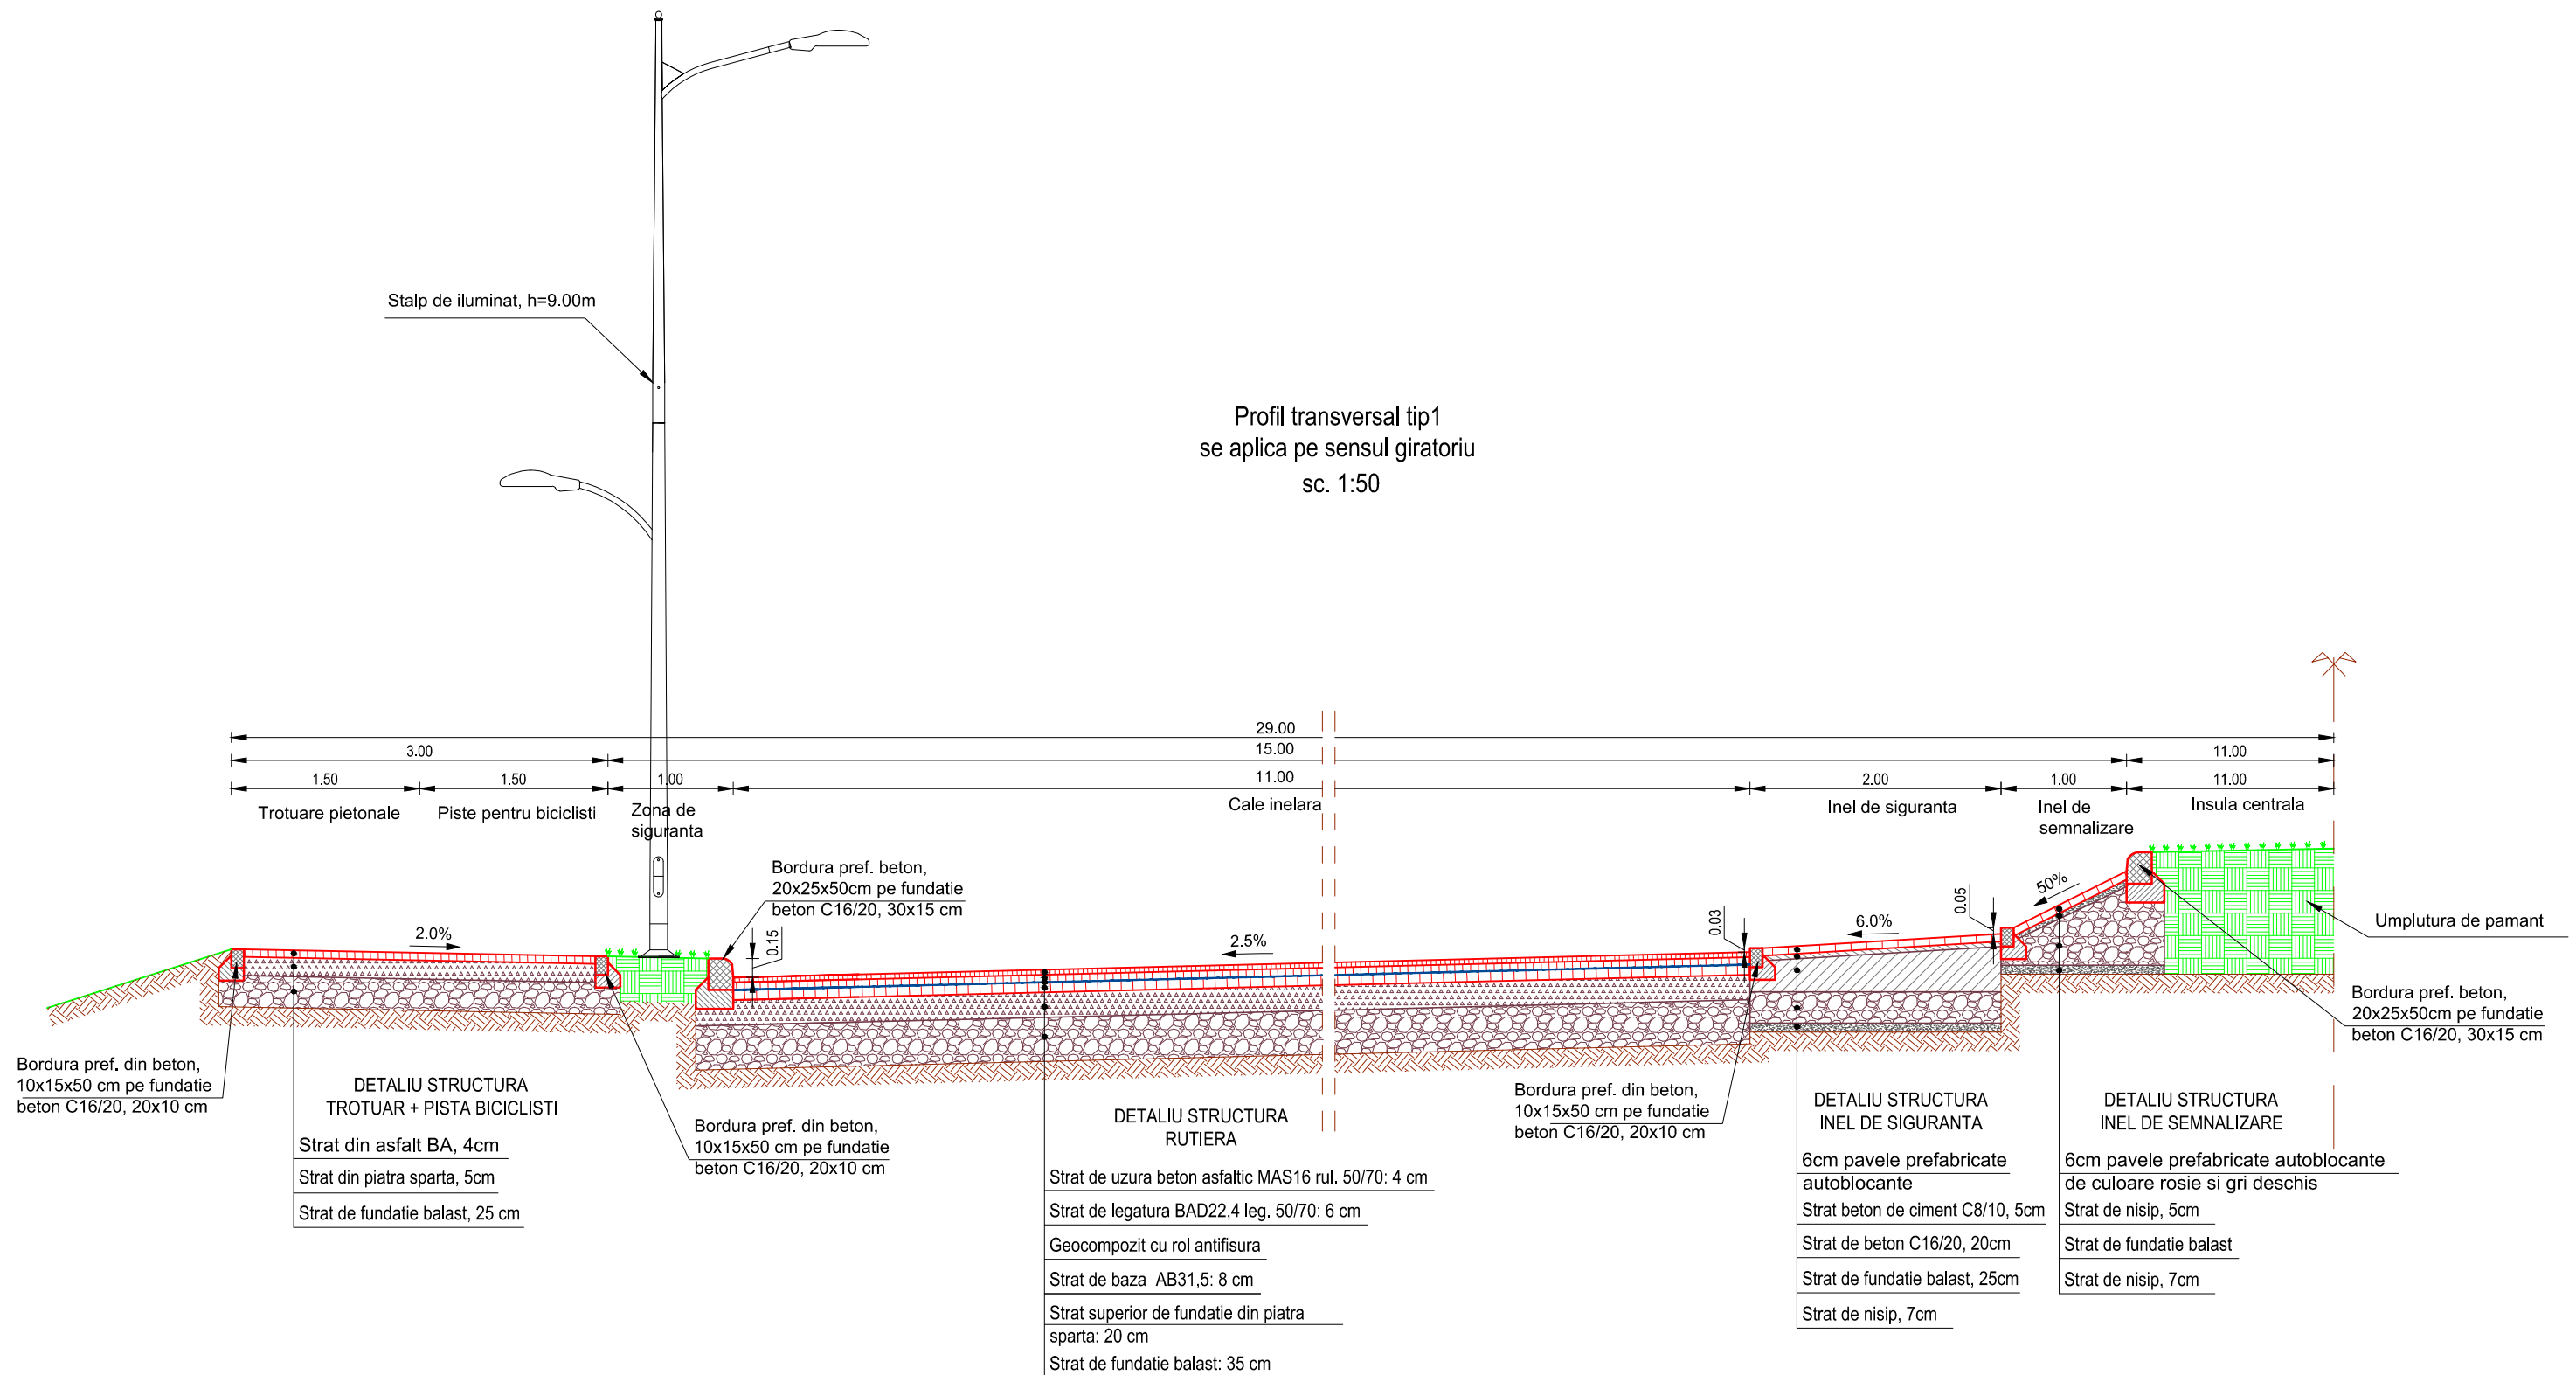

Proiectant / Designer

ROYAL CDV G2

Suceava, Str. Eroilor, Nr.45F, Romania

Beneficiar / Beneficiary

Municipiul Sf. Gheorghe

Verificator / Checker

Sef proiect / Design Team Leader ing. Franciuc Vasile

Proiectat / Designer ing. Franciuc Vasile

Proiectat / Designer ing. Alexandru Ionut

Proiect numar / Project number 8 - 2019

Data / Date 2019

Faza / Phase

S.F.

Scara / Scale

1:50

Denumire proiect / Project name

Construire sens giratoriu conform PUZ aprobat prin HCL 295/2010

Denumire plansa / Drawing name

Profil transversal tip

Revizia / Revision

00

Format / Size


A3

Pagina / Page

02_PTT-01


PROFIL TRANSVERSAL TIP



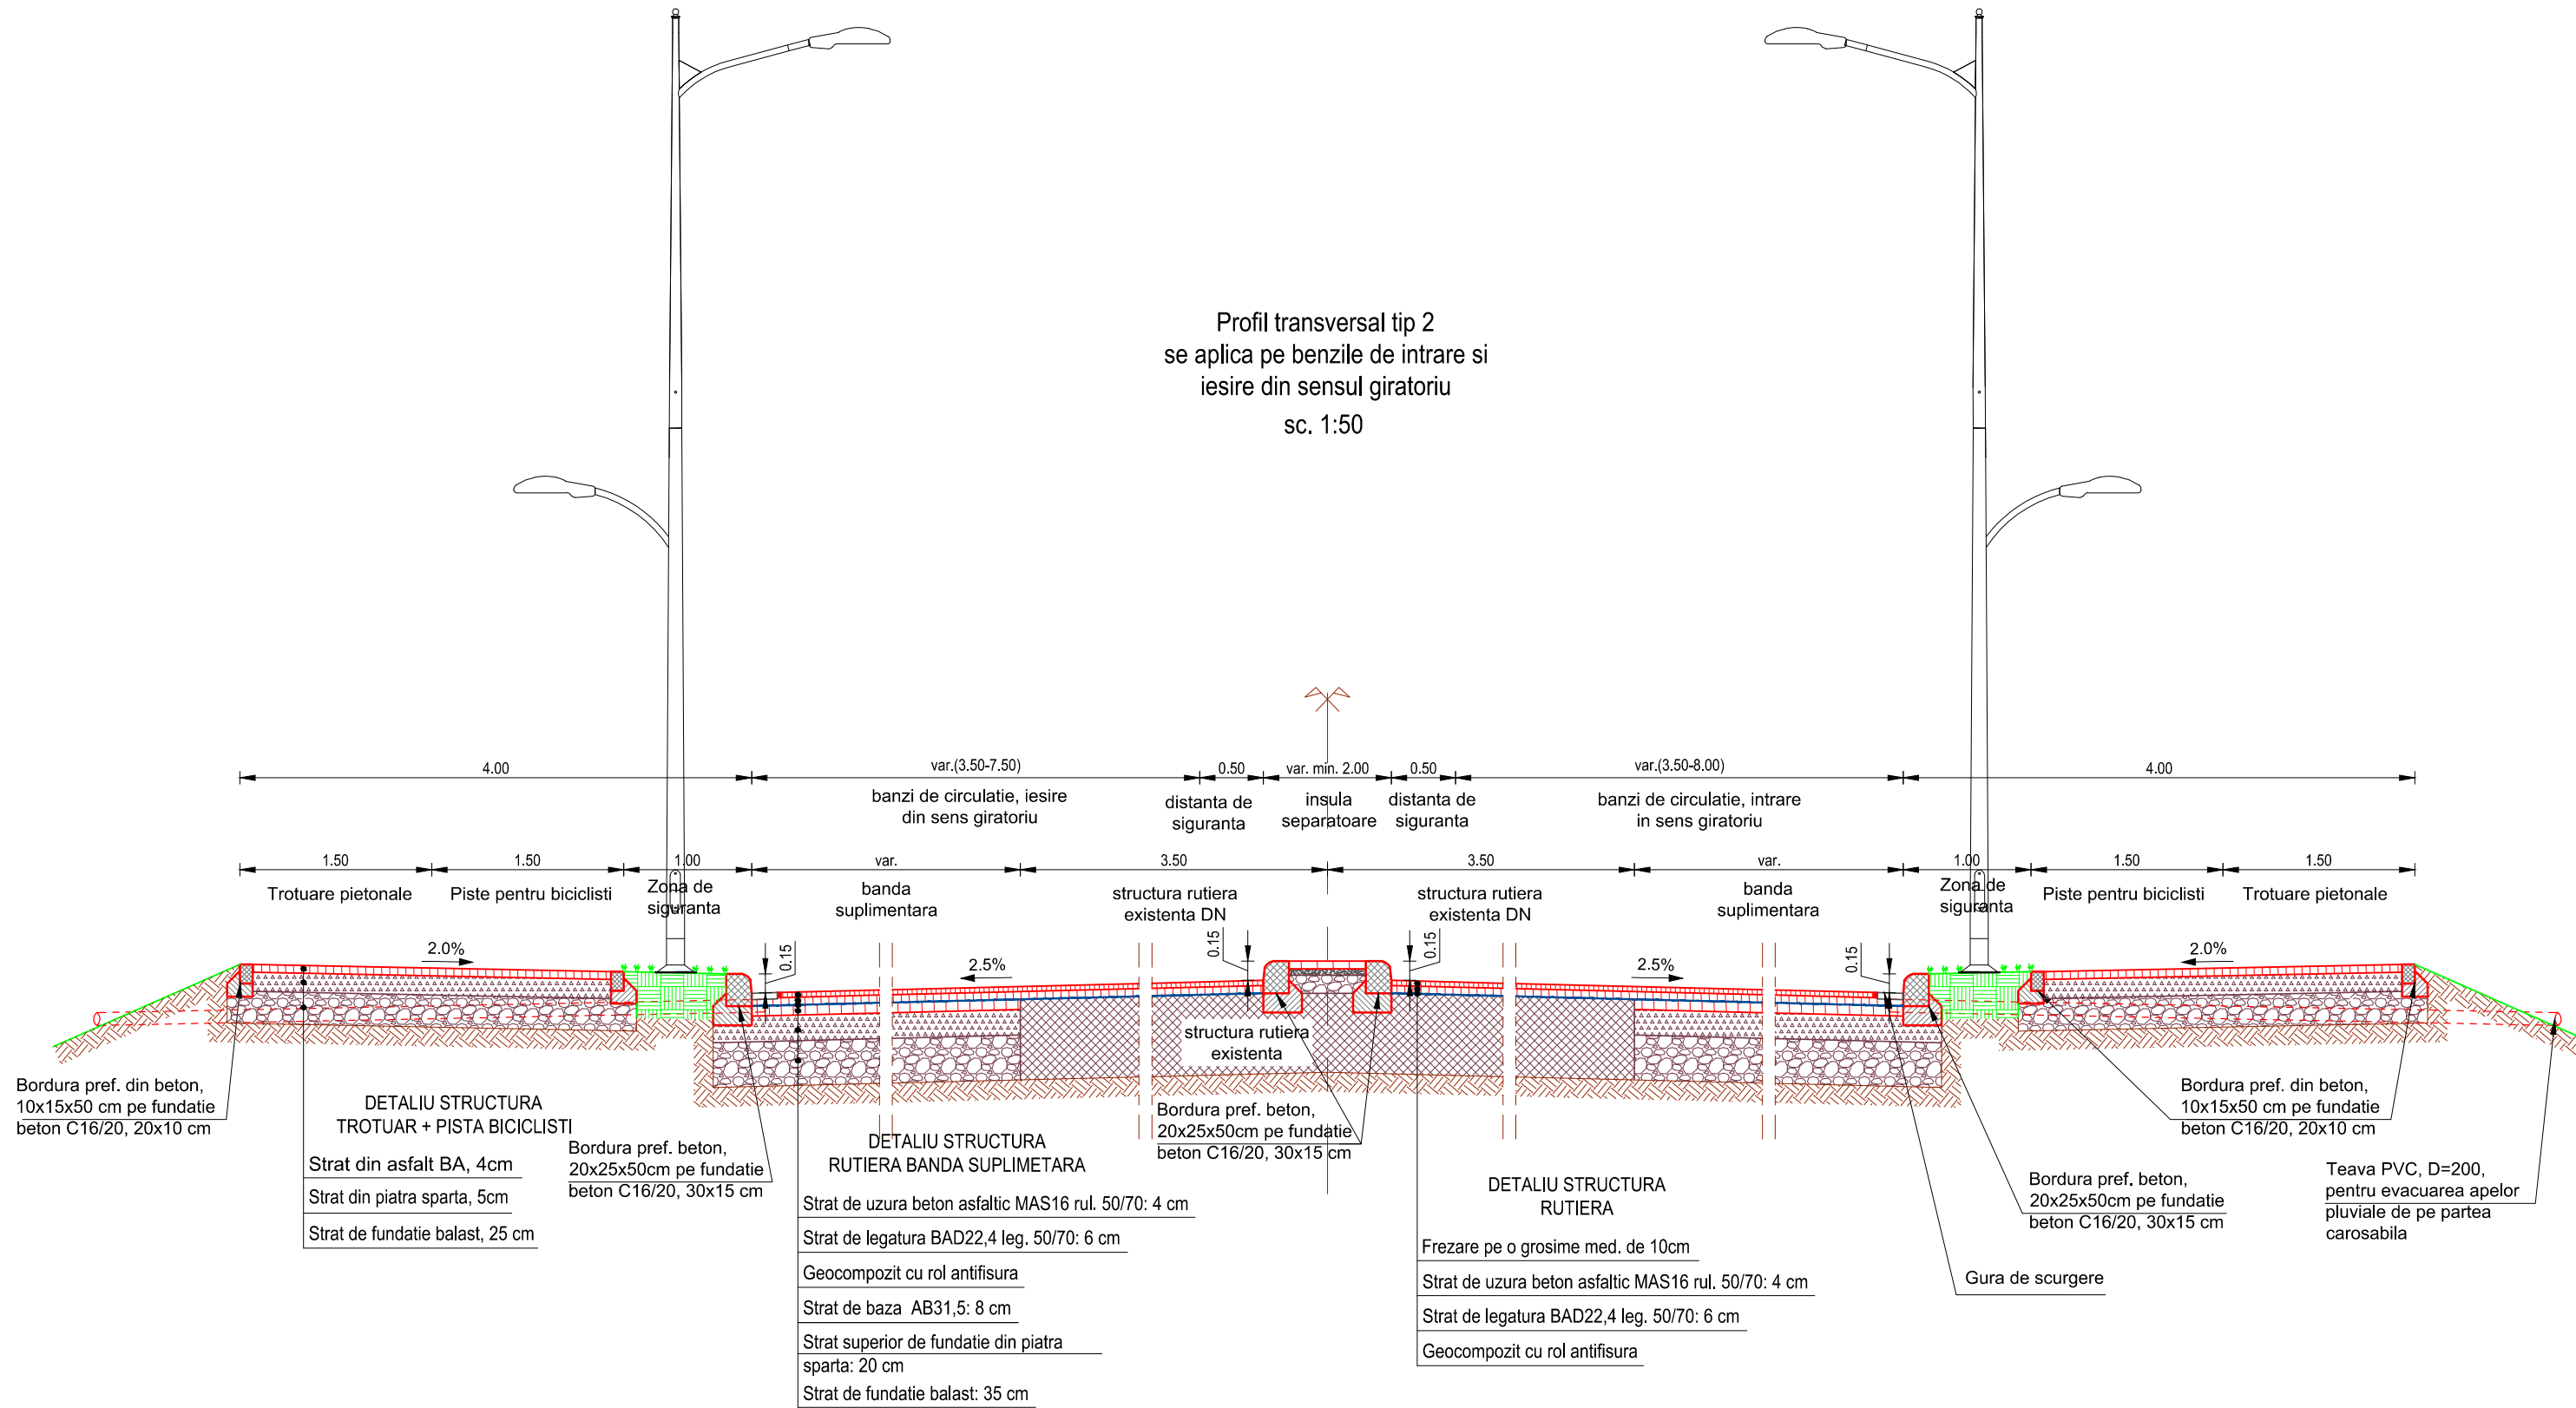

Profil transversal tip 2
se aplica pe benzile de intrare si
iesire din sensul giratoriu
sc. 1:50

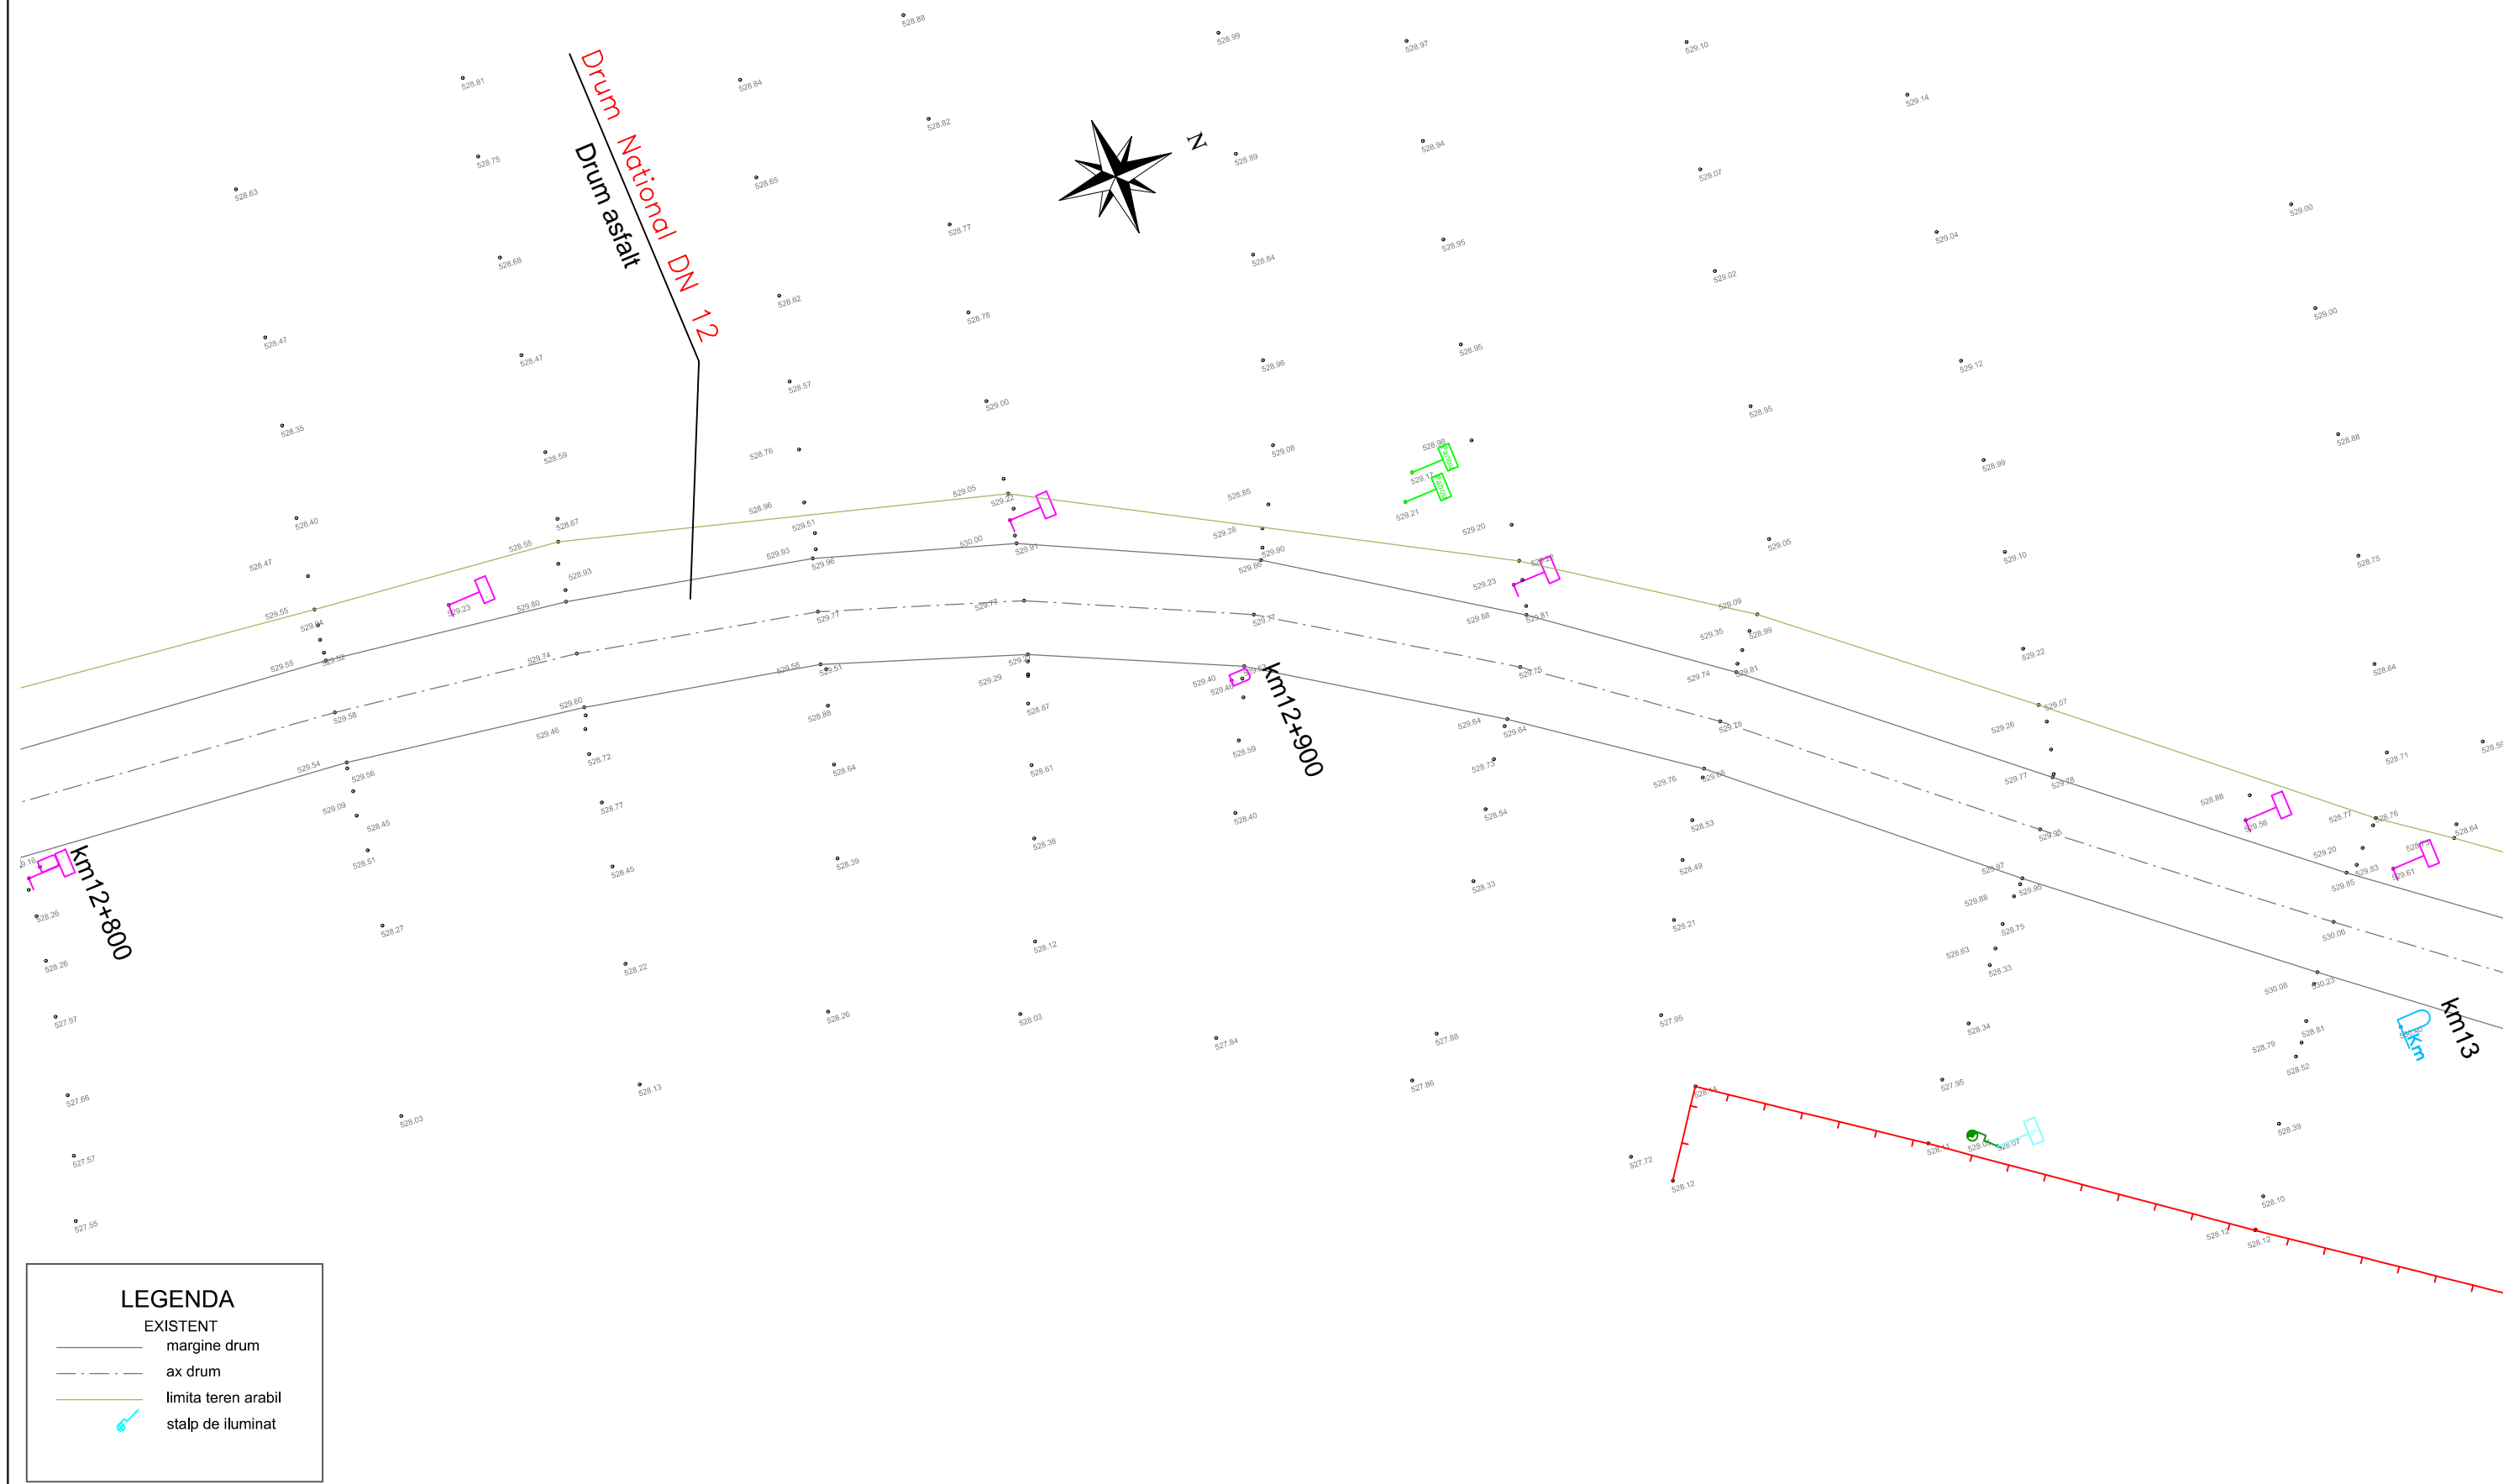

<div>Proiectant / Designer</div> <div>ROYAL CDV G2</div> <div>Suceava, Str. Eroilor, Nr.45F, Romania</div>	<div>Beneficiar / Beneficiary</div> <div>Municipiul Sf. Gheorghe</div>	<div>Verificator / Checker</div> <div>Sef proiect / Design Team Leader ing. Franciuc Vasile</div> <div>Proiectat / Designer ing. Franciuc Vasile</div> <div>Proiectat / Designer ing. Alexandru Ionut</div> <div>Proiect numar / Project number 8 - 2019</div> <div>Data / Date 2019</div>	<div>Faza / Phase</div> <div>S.F.</div> <div>Scara / Scale 1:50</div>	<div>Denumire proiect / Project name</div> <div>Construire sens giratoriu conform PUZ aprobat prin HCL 295/2010</div> <div>Denumire plansa / Drawing name</div> <div>Profil transversal tip</div>	<div>Revizia / Revision</div> <div>00</div> <div>Format / Size</div> <div>A3</div> <div>Pagina / Page</div> <div>02_PTT-02</div>

PLAN DE SITUATIE - SITUATIA EXISTENTA



<div>Proiectant / Designer</div> <div>ROYAL CDV G2 </div> <div>Suceava, Str. Eroilor, Nr.45F, Romania</div>	<div>Beneficiar / Beneficiary</div> <div>Municipiul Sf. Gheorghe</div>	<div>Verificator / Checker</div>		<div>Faza / Phase</div> <div>S.F.</div> <div>Scara / Scale</div> <div>1:500</div>	<div>Denumire proiect / Project name</div> <div>Construire sens giratoriu conform PUZ aprobat prin HCL 295/2010</div>	<div>Revizia / Revision</div> <div>00</div>
		<div>Sef proiect / Design Team Leader</div> <div>ing. Franciuc Vasile </div>			<div>Format / Size</div> <div>A3 <small>420mmx594mm</small></div>	
		<div>Proiectat / Designer</div> <div>ing. Franciuc Vasile </div>			<div>Pagina / Page</div> <div>02_PSE-01</div>	
		<div>Proiectat / Designer</div> <div>ing. Alexandru Ionut </div>				
		<div>Proiect numar / Project number</div> <div>8 - 2019</div> <div>Data / Date</div> <div>2019</div>				

PLAN DE SITUATIE - SOLUTIA PROIECTATA


LEGENDA

EXISTENT

- margine drum
- ax drum
- limita teren arabil
- limita gard

PROIECTAT

- margine parte carosabila
- ax drum
- bordura mare 20x25x50
- bordura mica 10x15x50
- pavele prefabricate autoblocante, de culoare gri
- pavele prefabricate autoblocante, de culoare rosie
- indicator rutier
- linie continua simpla tip E
- linie discontinua simpla tip I (1-1-1)
- stalp de iluminat

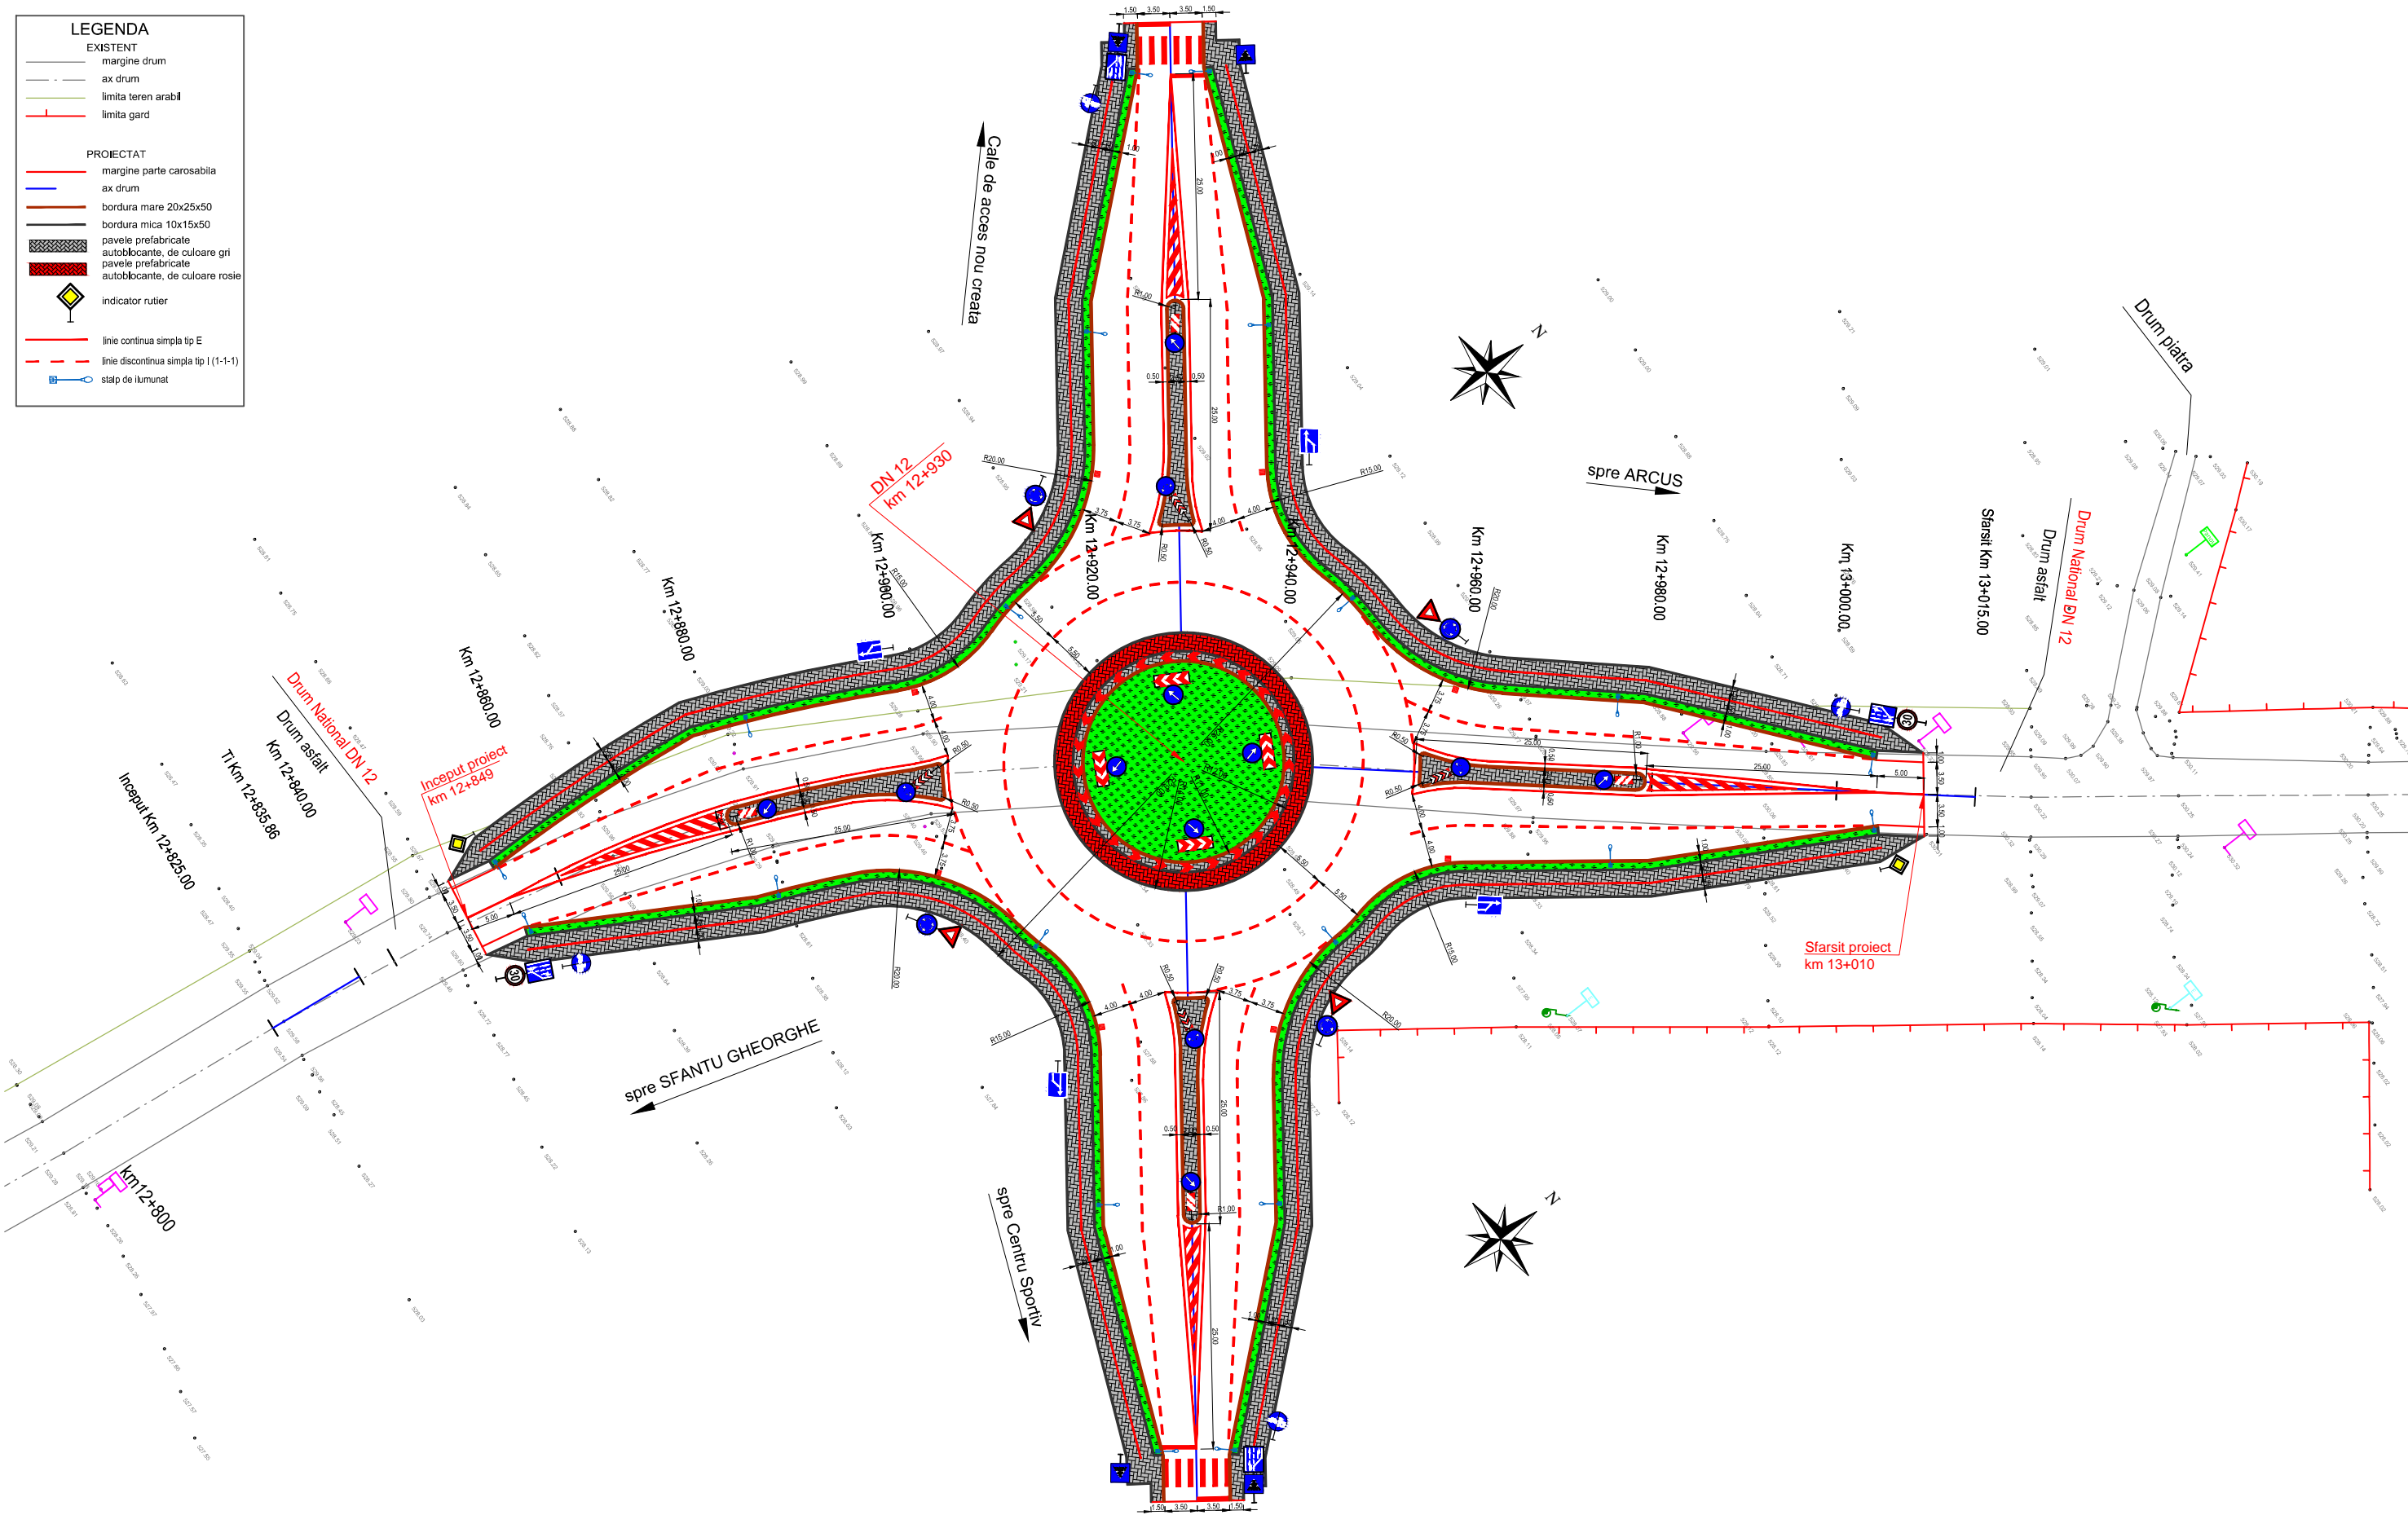

<div>Proiectant / Designer</div> <div>ROYAL CDV G2</div> <div>Suceava, Str. Eroilor, Nr.45F, Romania</div>	<div>Beneficiar / Beneficiary</div> <div>Municipiul Sf. Gheorghe</div>	<div>Verificator / Checker</div> <div>Sef proiect / Design Team Leader ing. Franciuc Vasile</div> <div>Proiectat / Designer ing. Franciuc Vasile</div> <div>Proiectat / Designer ing. Alexandru Ionut</div> <div>Proiect numar / Project number 8 - 2019</div> <div>Data / Date 2019</div>	<div>Faza / Phase</div> <div>S.F.</div> <div>Scara / Scale 1:600</div>	<div>Denumire proiect / Project name</div> <div>Construire sens giratoriu conform PUZ aprobat prin HCL 295/2010</div>	<div>Revizia / Revision</div> <div>00</div>
				<div>Denumire planșa / Drawing name</div> <div>Plan de situatie - solutia proiectata</div>	<div>Format / Size</div> <div>A3</div>
					<div>Pagina / Page</div> <div>02_PSP-01</div>

PLAN DE SITUATIE - SOLUTIA PROIECTATA

LEGENDA

EXISTENT

- margine drum
- ax drum
- limita teren arabil
- limita gard


PROIECTAT

- margine parte carosabila
- ax drum
- bordura mare 20x25x50
- bordura mica 10x15x50
- pavele prefabricate autoblocante, de culoare gri
- pavele prefabricate autoblocante, de culoare rosie
- indicator rutier

linie continua simpla tip E

linie discontinua simpla tip I (1-1-1)

stalp de iluminat

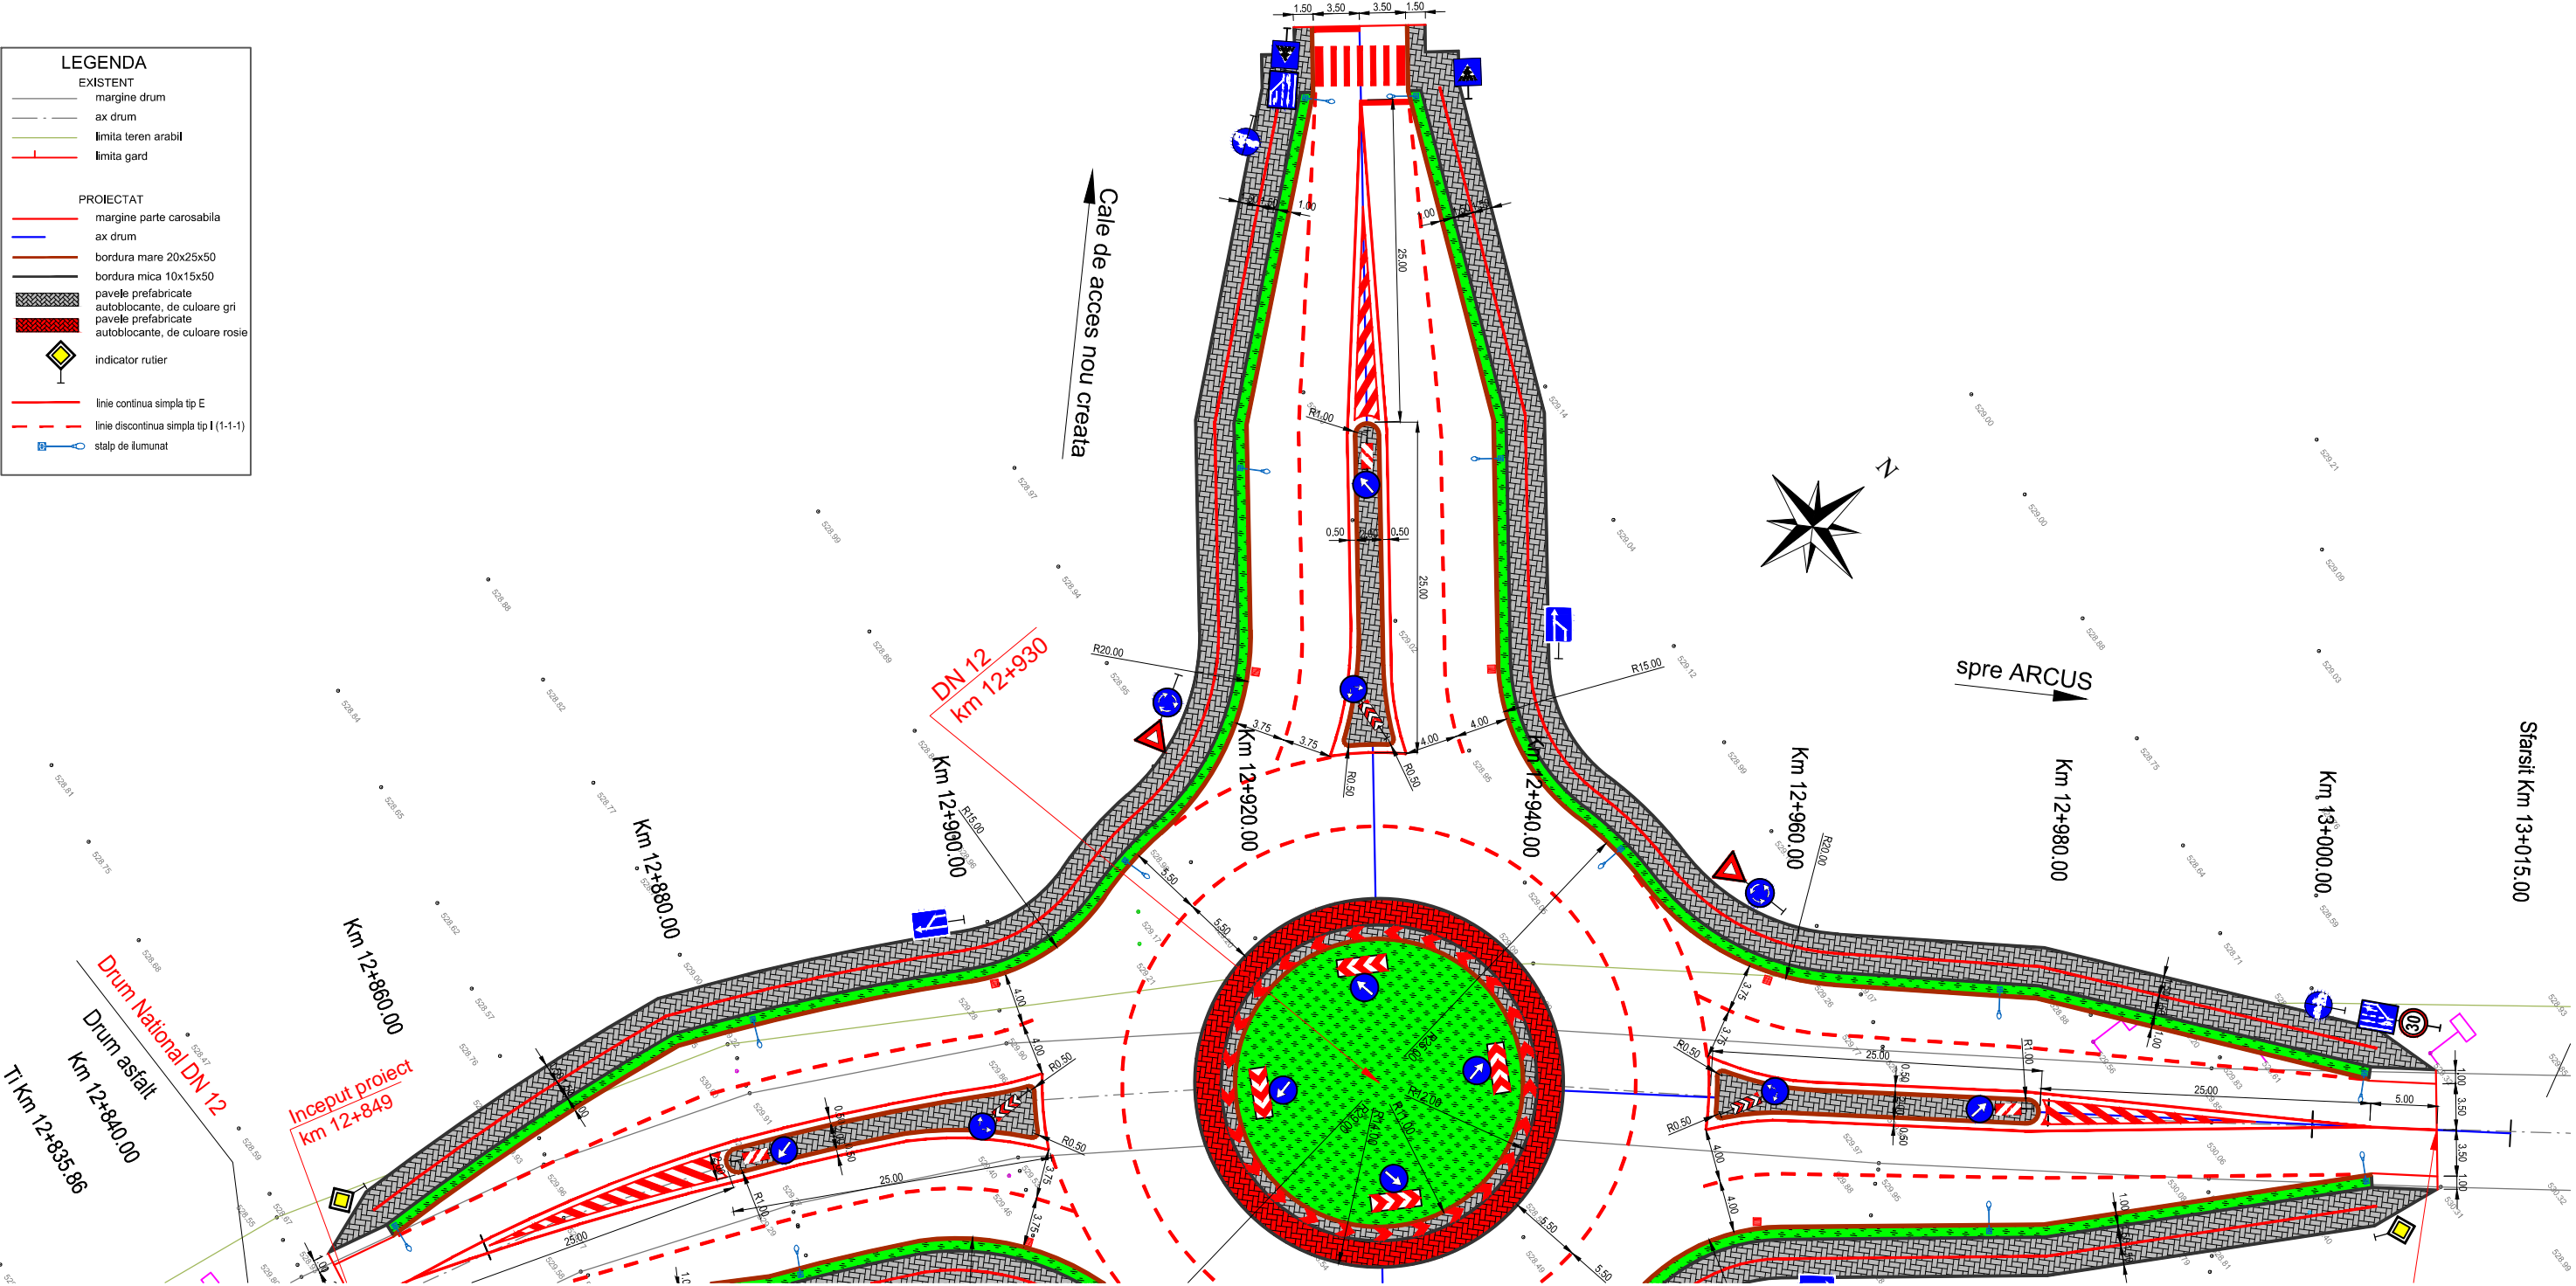

<div>Proiectant / Designer</div> <div>ROYAL CDV G2</div> <div>Suceava, Str. Eroilor, Nr.45F, Romania</div>	<div>Beneficiar / Beneficiary</div> <div>Municipiul Sf. Gheorghe</div>	<div>Verificator / Checker</div> <div>Sef proiect / Design Team Leader ing. Franciuc Vasile</div> <div>Proiectat / Designer ing. Franciuc Vasile</div> <div>Proiectat / Designer ing. Alexandru Ionut</div> <div>Proiect numar / Project number 8 - 2019</div> <div>Data / Date 2019</div>	<div>Faza / Phase</div> <div>S.F.</div> <div>Scara / Scale 1:500</div>	<div>Denumire proiect / Project name</div> <div>Construire sens giratoriu conform PUZ aprobat prin HCL 295/2010</div>	<div>Revizia / Revision</div> <div>00</div>
				<div>Denumire plansa / Drawing name</div> <div>Plan de situatie - solitia proiectata</div>	<div>Format / Size</div> <div>A3</div>
					<div>Pagina / Page</div> <div>02_PSP-01.1</div>

<div>Proiectant / Designer</div> <div>ROYAL CDV G2</div> <div>Suceava, Str. Eroilor, Nr.45F, Romania</div>	Beneficiar / Beneficiary	Municipiul Sf. Gheorghe		Verificator / Checker		Faza / Phase	Denumire proiect / Project name	Revizia / Revision
				Sef proiect / Design Team Leader	ing. Franciuc Vasile	S.F.	Construire sens giratoriu conform PUZ aprobat prin HCL 295/2010	00
				Proiectat / Designer	ing. Franciuc Vasile			Format / Size
				Proiectat / Designer	ing. Alexandru Ionut	Scara / Scale	Denumire plansa / Drawing name	A3
				Proiect numar / Project number	8 - 2019	1:500	Plan de situatie - solitia proiectata	Pagina / Page
								02_PSP-01.2

PROFIL LOGITUDINAL

