



SECTIUNE TRANSVERSALA SI FATADA EST - MODERNIZAT

SC. 1:150

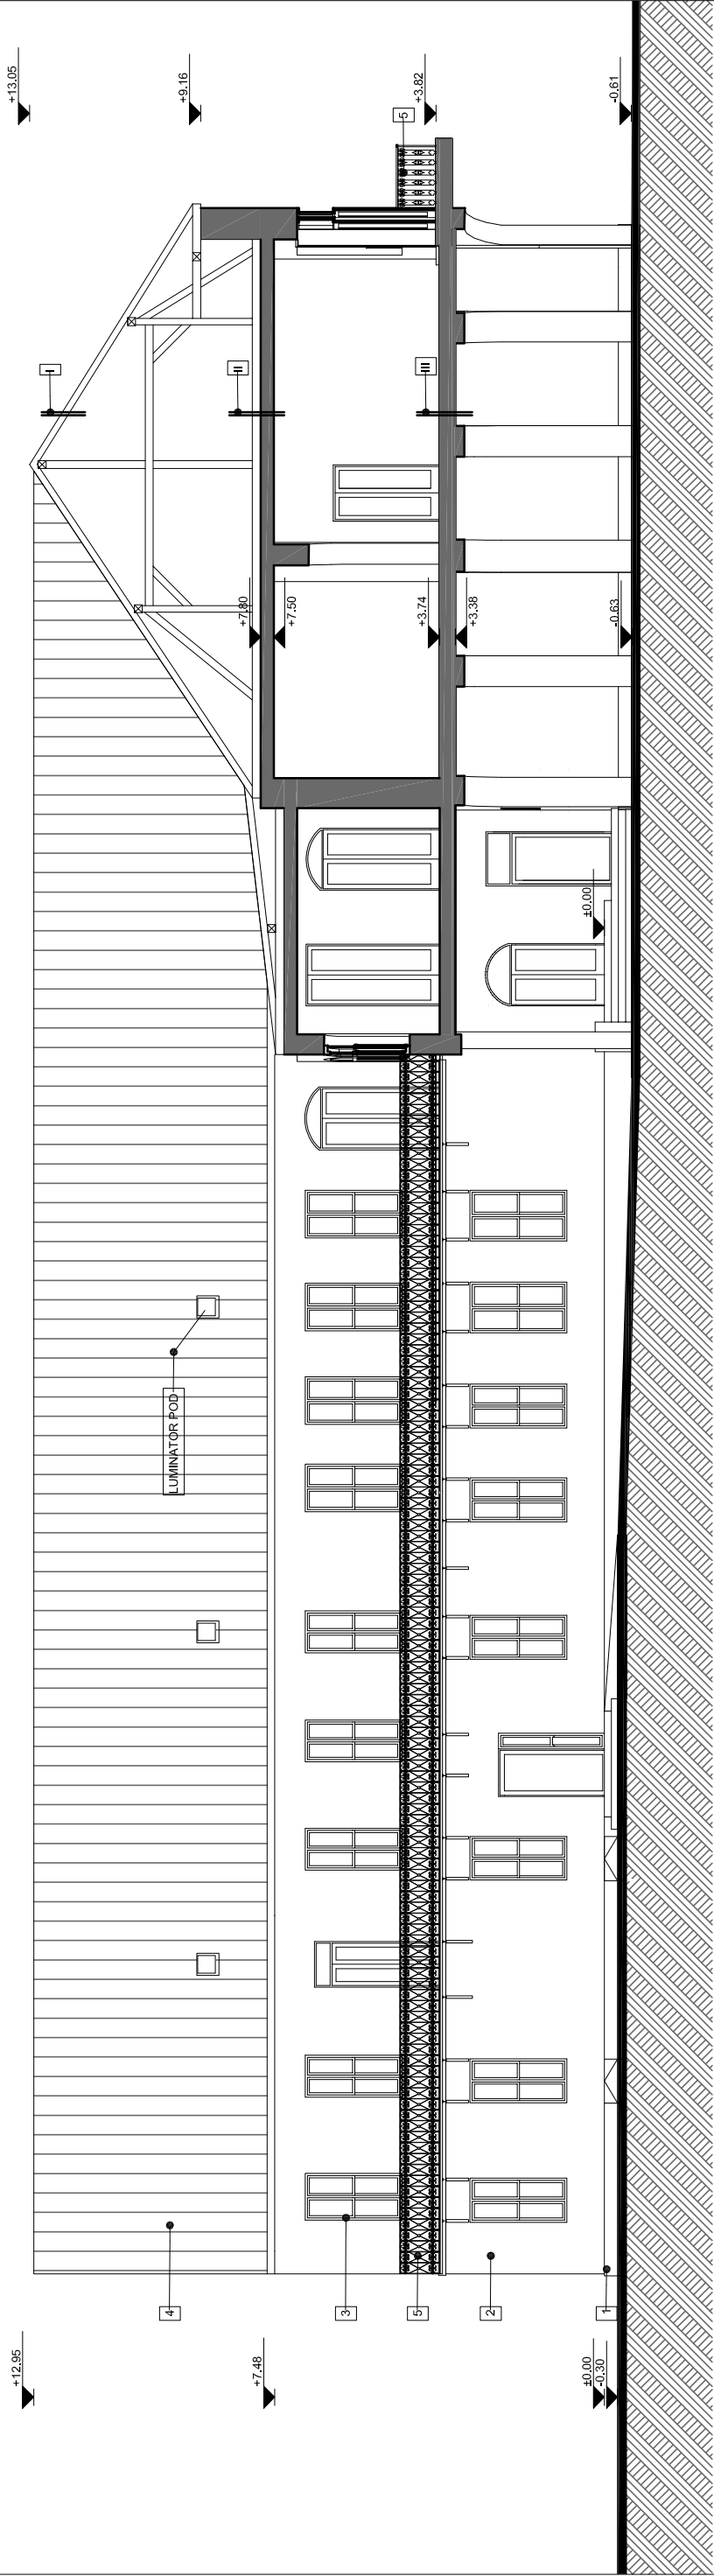

VERIFICATOR/		NUME	SEMNATURA	CERINTA		
VERIFICATOR/EXPERT						
	<div>SC ATT - STUDIO srl</div> <div>SF. GHEORGHE, Str. LAZAR MIHALY, NR. 2, Jud. COVASNA</div> <div>J 14/586/1994 CUI.RO-6041328 FAX. 0267 317457</div>					
SPECIFICATIE		NUME	SEMNATURA	SCARA		
SEF PROIECT		c.arh. TUSA-I. ATILA		1 : 150		
PROIECTAT		c.arh. TUSA-I. ATILA		DATA		
		arh. DOMAHIDI ILDIKO		IUL.2019		

OBSERVATII: Acest document este proprietatea intelectuala a firmei ATT - STUDIO srl, el nu poate fi reprodus sau transmis, total sau partial, fara autorizarea expresa si scrisa; utilizarea sa trebuie sa fie conforma celei pentru care a fost elaborat. Documentul este valabil numai cu semnatiunile si stampila in original.