



Plan Urbanistic Zonal "ZONA REZIDENTIALA" Chilieni, mun. Sf. Gheorghe, jud. Covasna reglementari - zonificare si circulatii

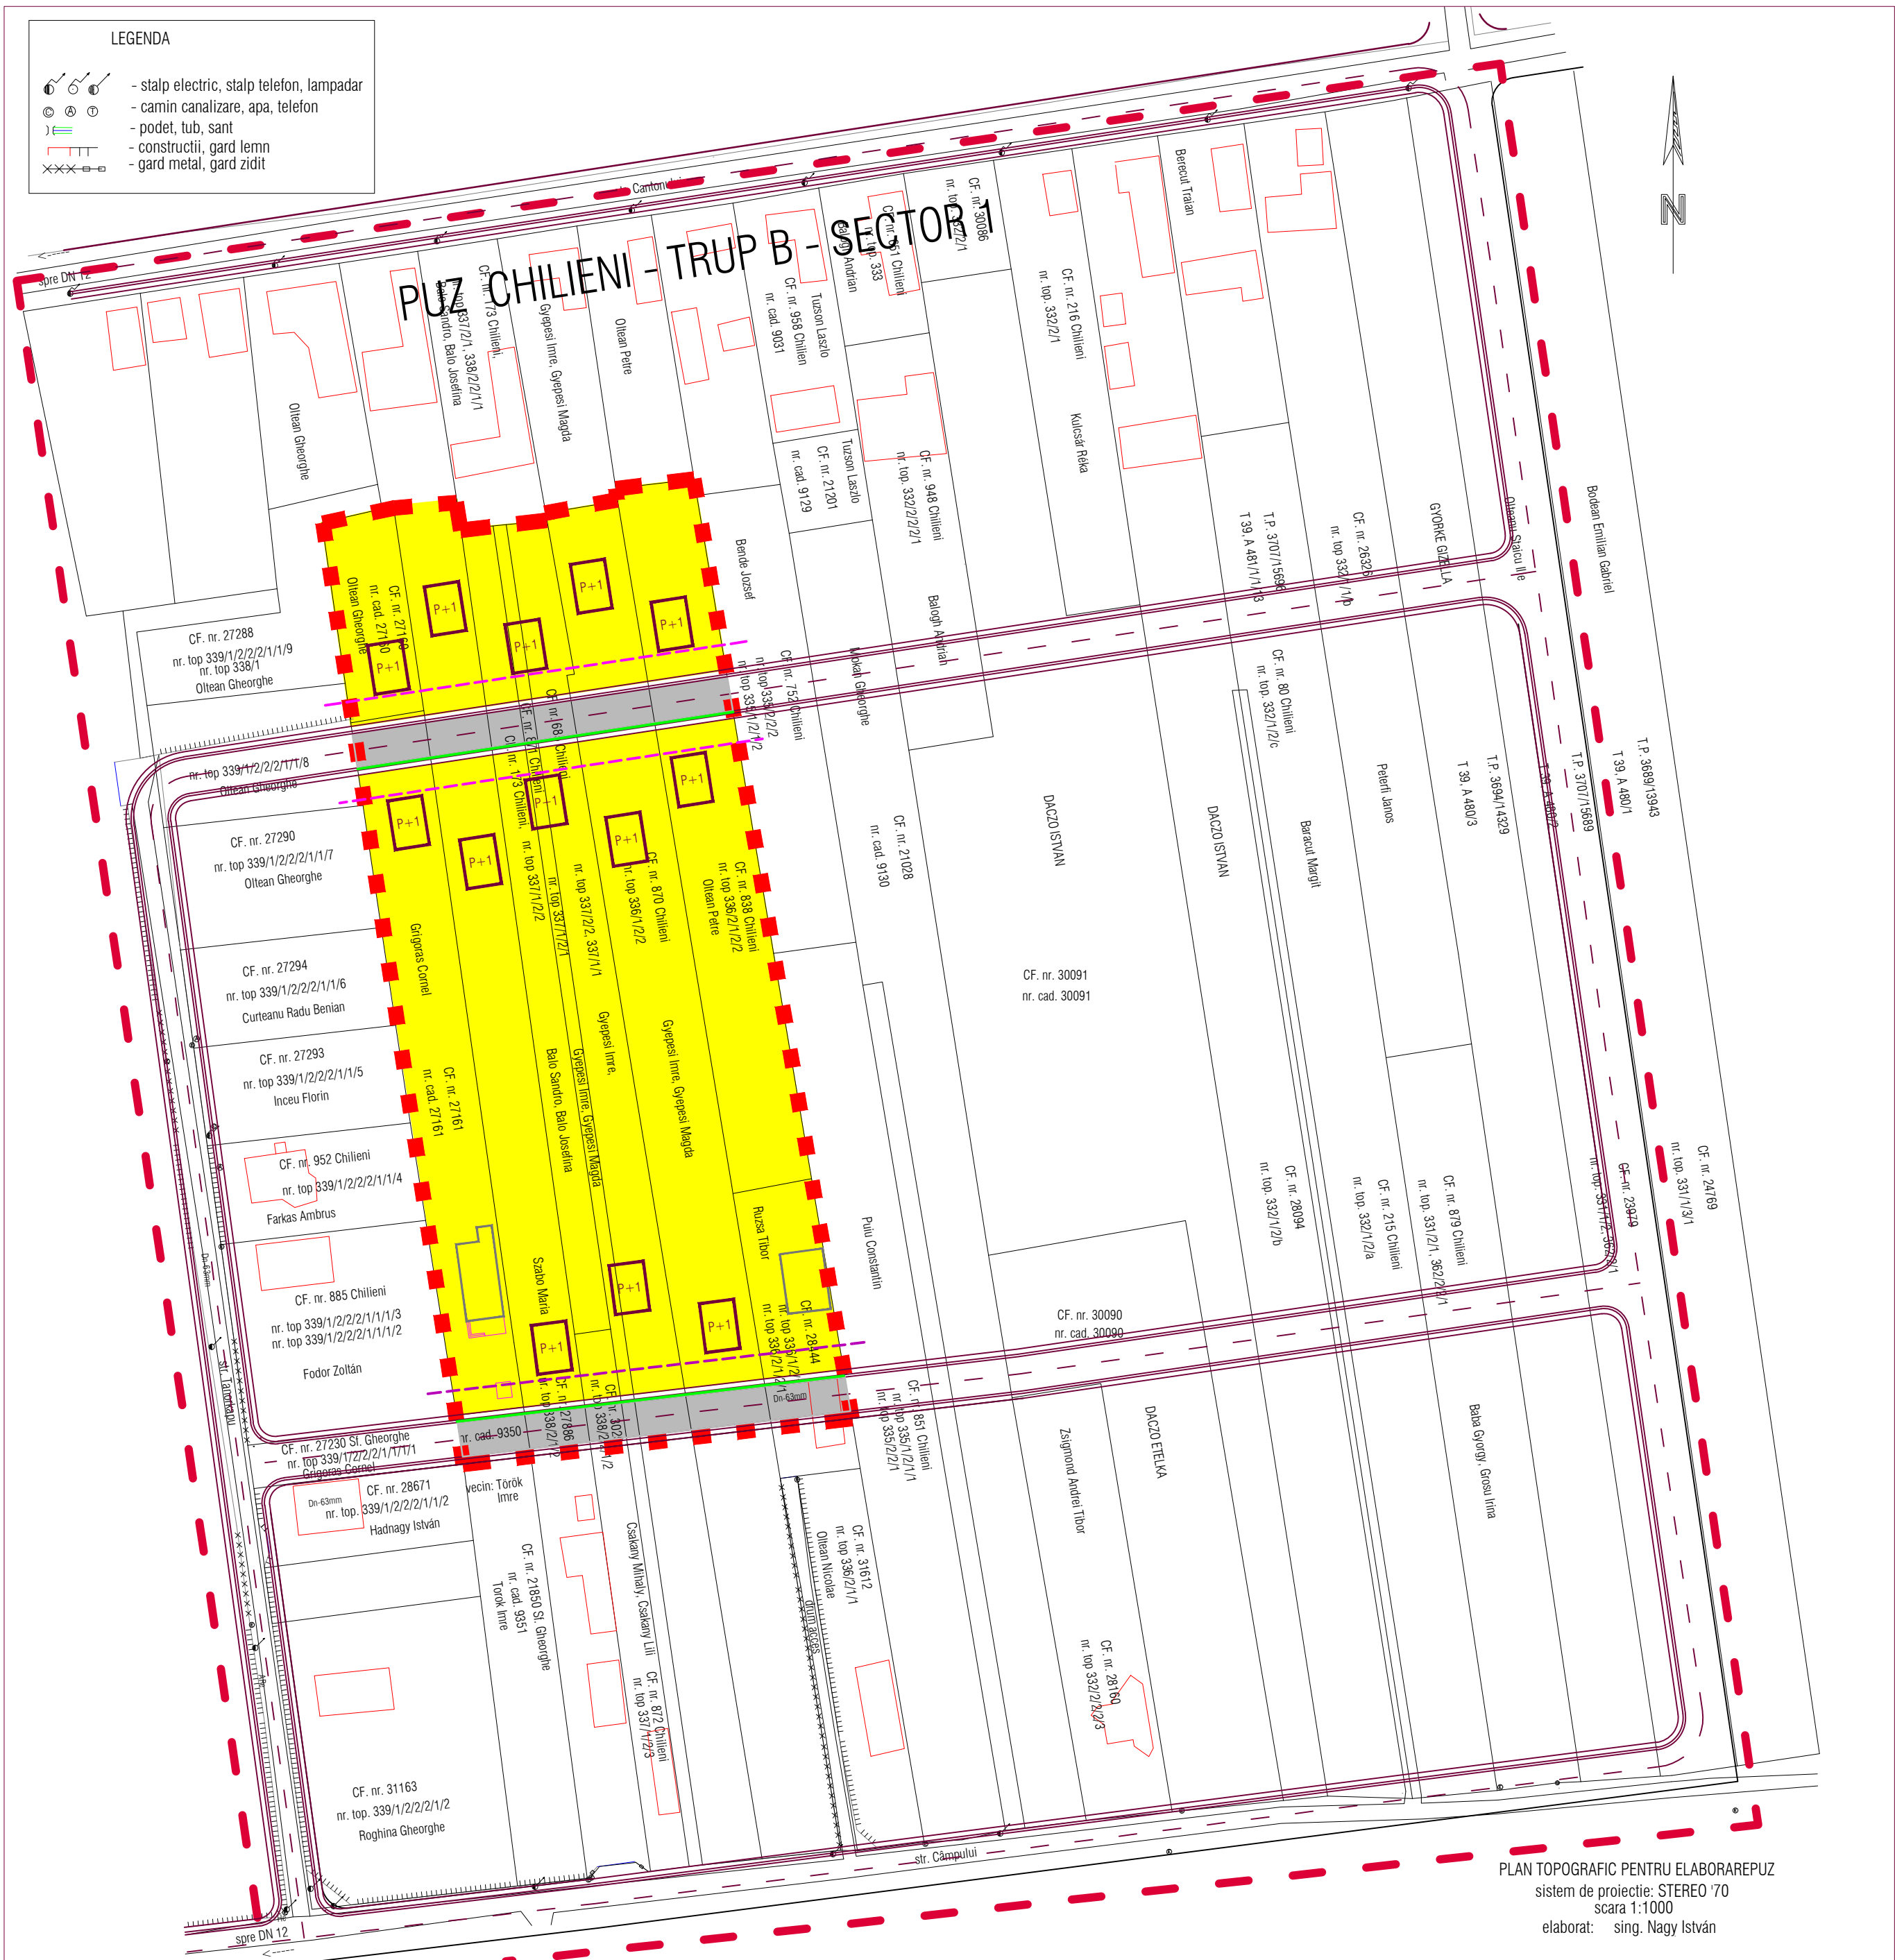

- LEGENDA
- zona reglementari circulatii
 - zona reglementari loturi
 - case existente mentinute
 - simbol constructii propuse - case de locuit
 - strada existenta
 - strada propusa
 - limite loturi
 - aliniera constructiilor:
retragere de min. 5m fade de aliniament
 - regim de inaltime
 - profil stradal
 - ZONIFICARE
 - zona locuinte
 - zona circulatii carosabile si pietonale

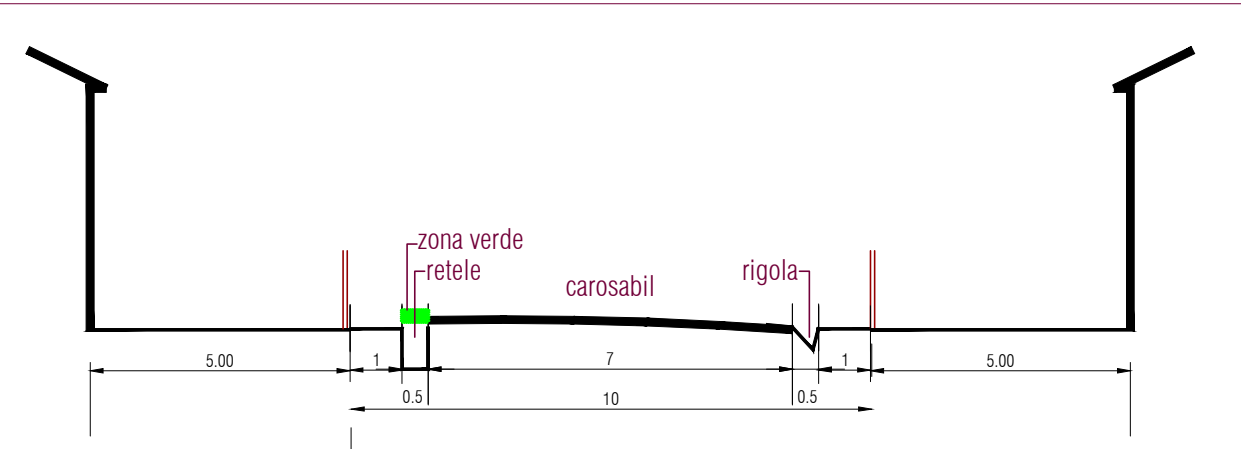

indici urbanistici		
bilant teritorial - zona reglementata prin PUZ		
	ha	%
zona aferenta locuinte	1.33	88.67
zona aferenta circulatii auto si pietonale	0.17	11.33
TOTAL	1.50	100.00

POT max . = 35%

cut max. = 0.7

regim de inaltime max. = P+1

Serban Monica SM birou individual de arhitectura				Beneficiar: Grigoras Cornel Ion, Grigoras Iulia	Proiect nr.: 1205/2012
Sef proiect	arh. Monica Serban	Semnatura	Scara: 1:1000	Titlu proiect: PLAN URBANISTIC ZONAL ZONA REZIDENTIALA	Faza: PUZ
Proiectat	arh. Monica Serban		Data: 07/2013	Amplasament: CHILIEI municipiul Sf. Gheorghe, jud. Covasna	Plansa nr.: 3.2
Desenat	arh. Monica Serban			Titlu plansa: REGLEMENTARI ZONIFICARE SI SI CIRCULATII	