



ORKO", mun-Stantu Gheorghe PUZ


PROFILI PROPOSTI STRAZI

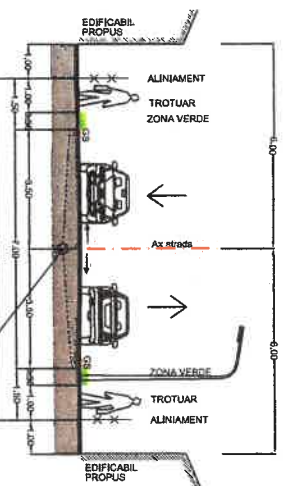


STRADA DE CATEGORIA A IIIA
PROFIL TRANSVERSAL **P1-P1**, CU 2 BENZI DE CIRCULATIE
CU IMBRACAMINTE ASFALTICA

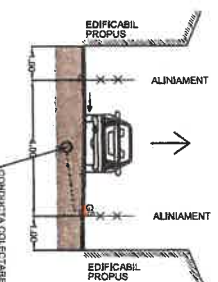

ALEE CAROSABILA
PROFIL TRANSVERSAL **P2-P2**, CU 1 BANDA DE CIRCULATIE
CU IMBRACAMINTE ASFALTICA

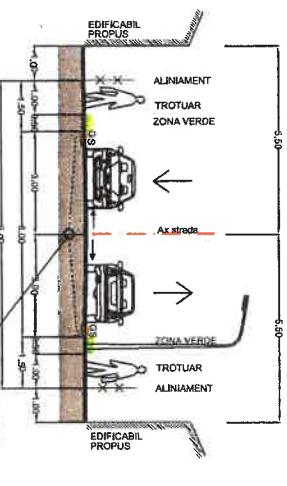

STRADA DE CATEGORIA IIIA
PROFIL TRANSVERSAL **P3-P3**, CU 2 BENZI DE CIRCULATIE
CU IMBRACAMINTE ASFALTICA

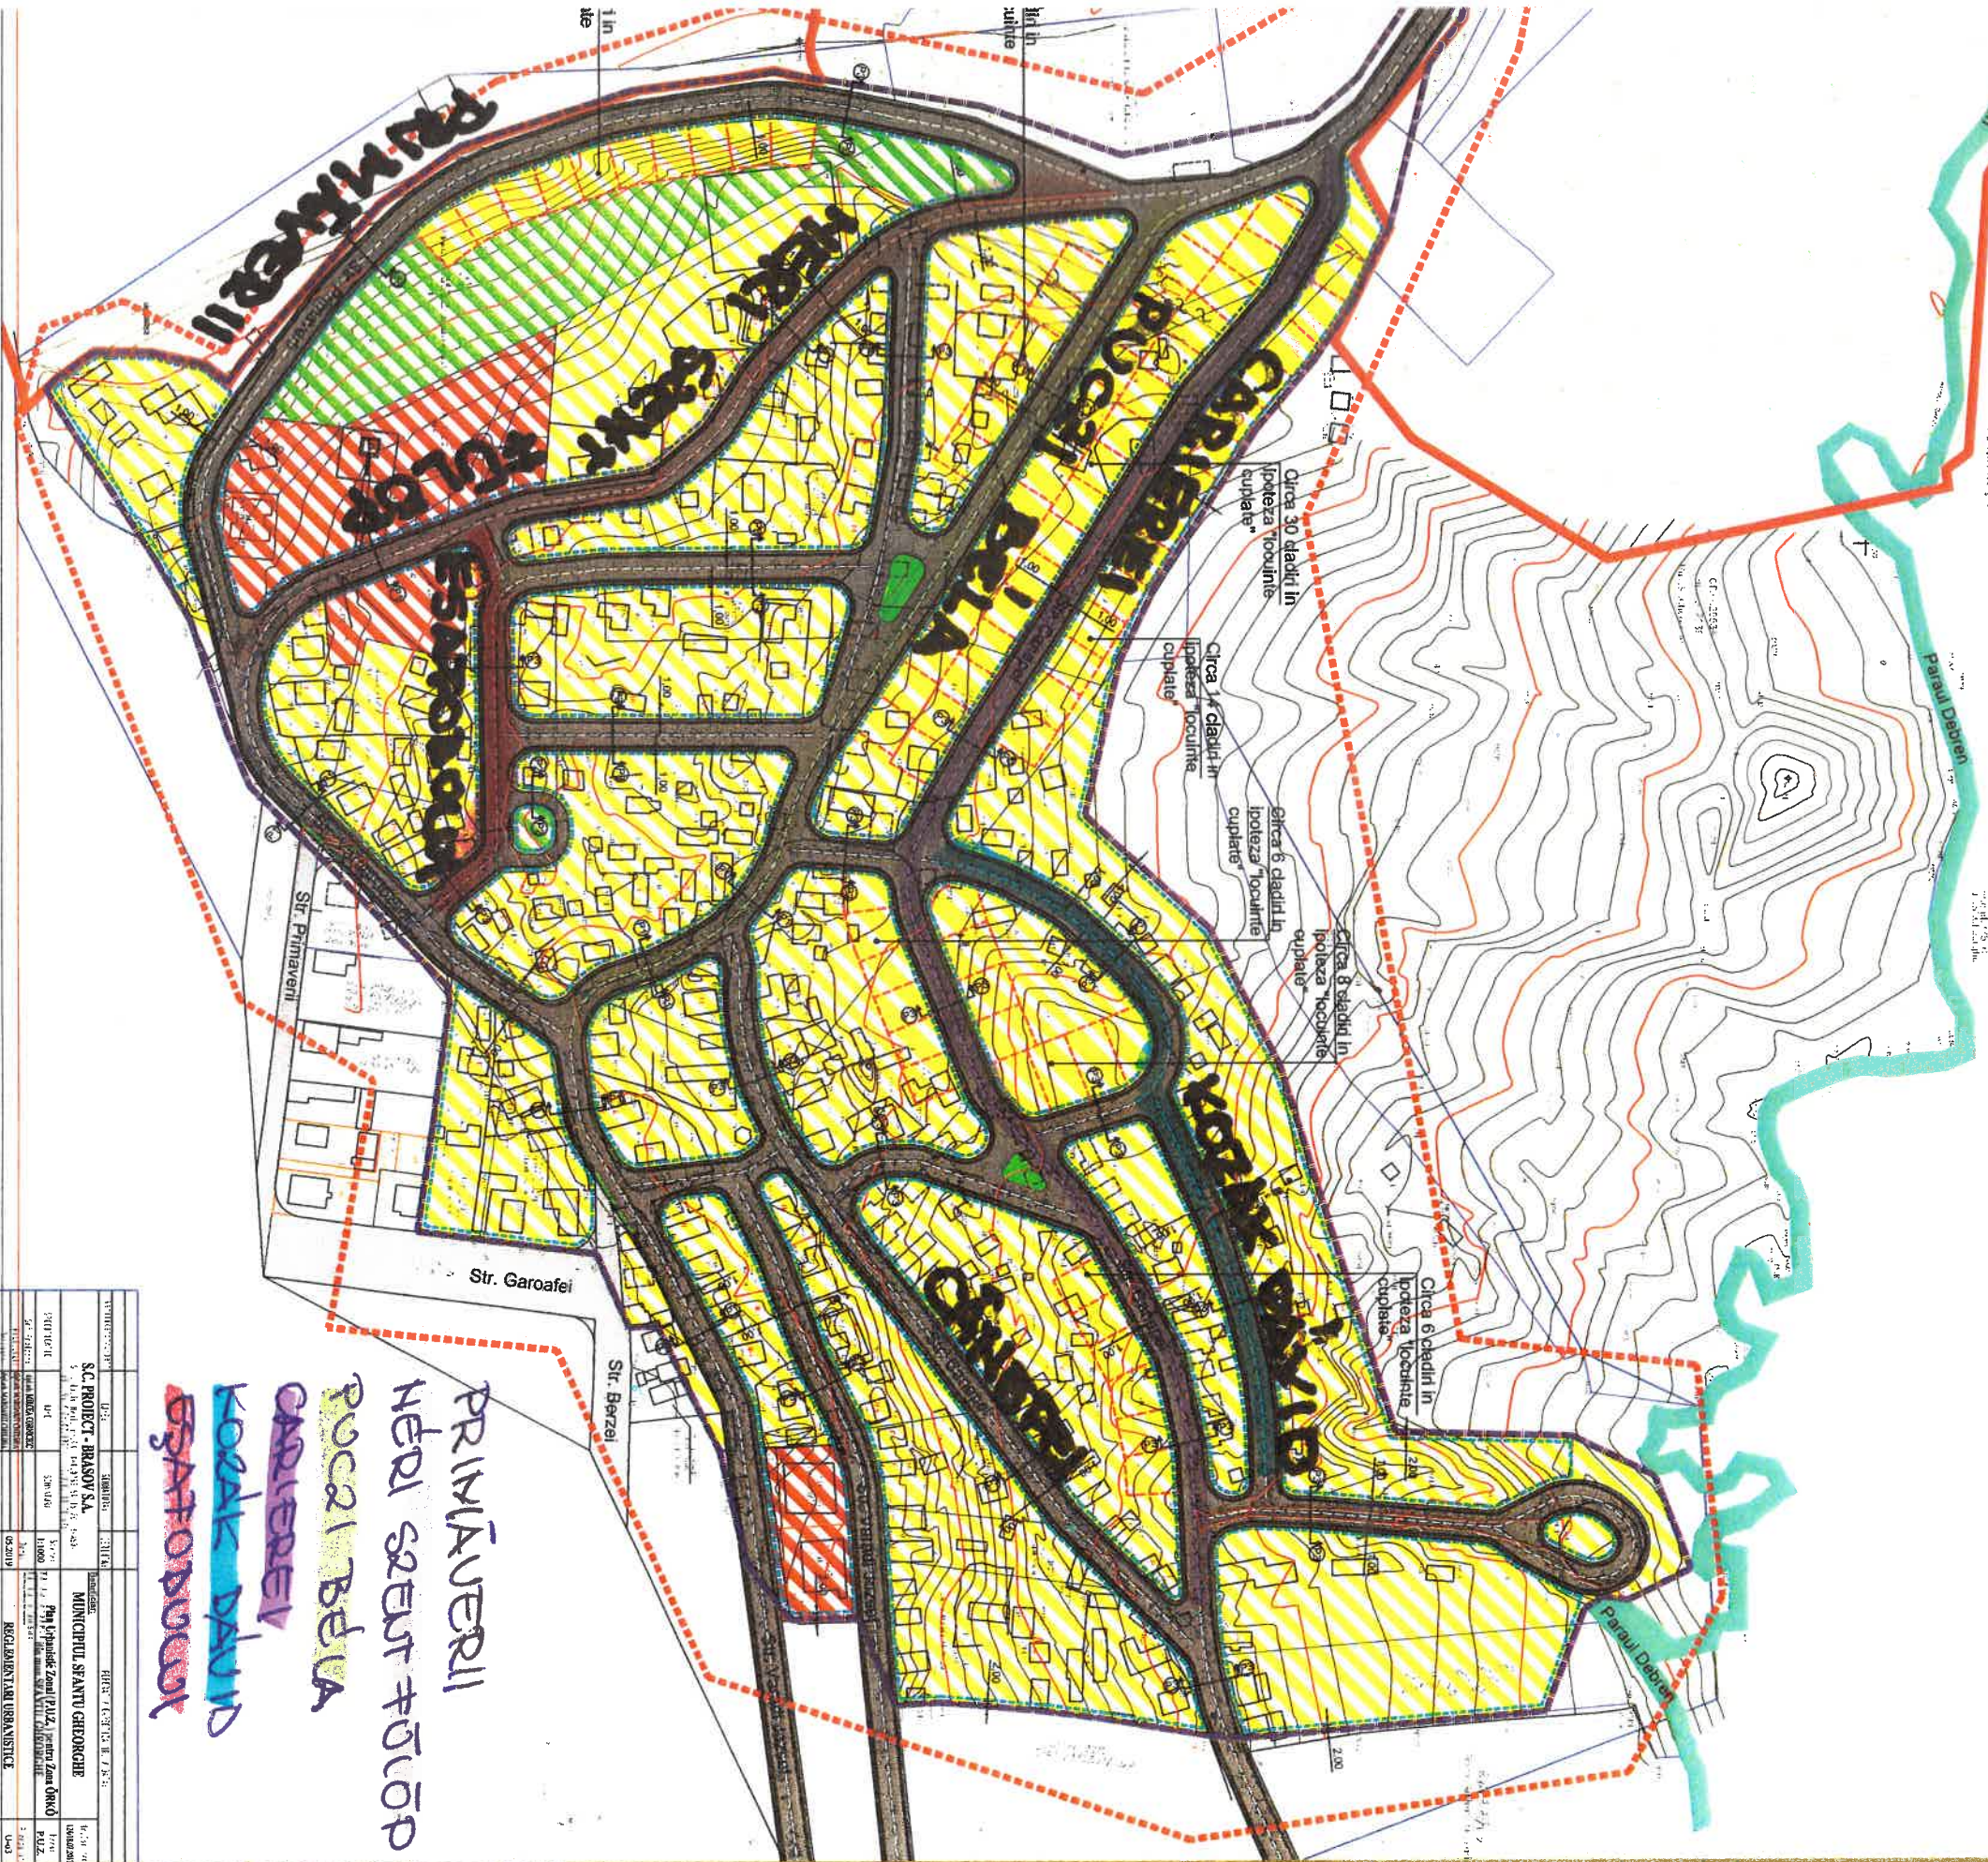

PRIMIÄVERRI
NÉRI SEUT KÜÖP
PUCCI BÉVA
CAREERI
KODAK PÄVU
ESATONUCCI

[illegible]