
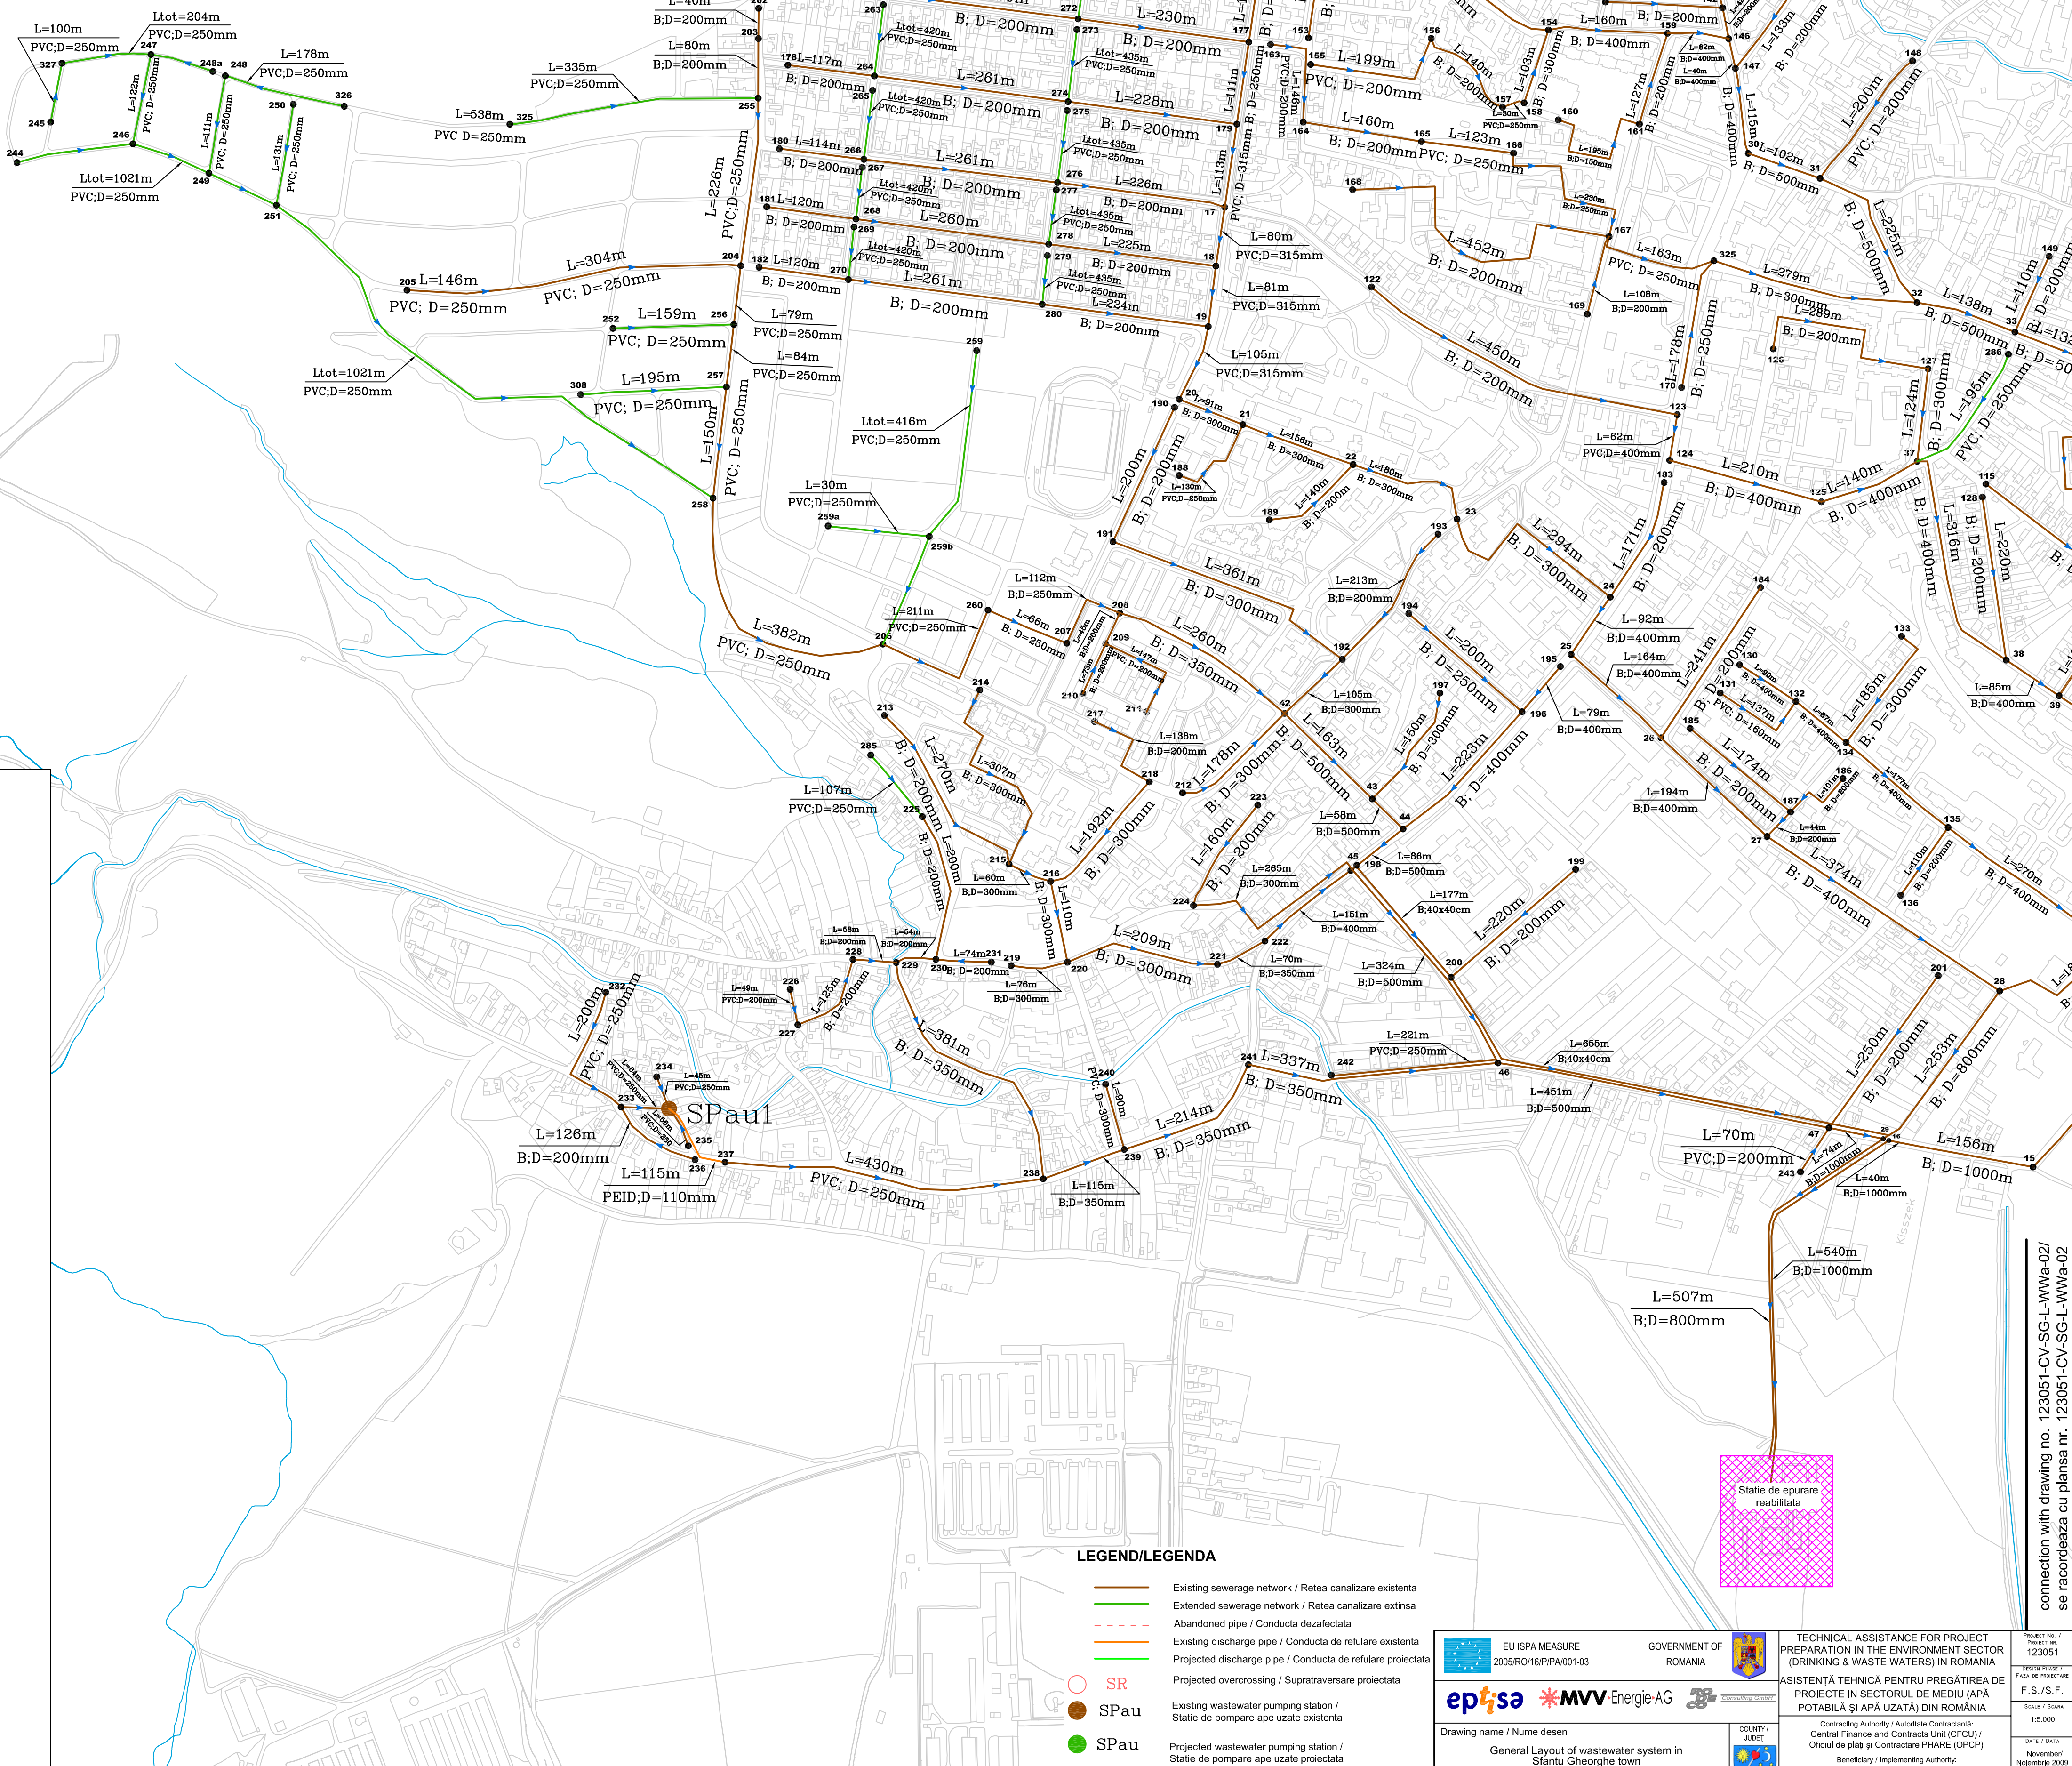


Area/Zona	Diameter/ Diametru	Material	Length/ Lungime
Camlinul	200	B	288
Romulus Ciocloc	200	B	1292
Cerbului	200	B	63
Gen. Grigore Balan	200	B	756
Gen. Grigore Balan	300	B	1011
Olului	200	B	685
LT. Paus David	200	B	1120
1 Decembrie 1918	200	B	1690
Prieteniul	200	B	197
Armata Romana	160	PVC	96
Cimilinfu	160	PVC	114
Ciucului	200	B	452
Grof Miko Imre	200	B	462
Grof Miko Imre	160	PVC	60
Libertatii	250	PVC	35
Libertatii	200	B	160
Puskas Tivadar	200	B	495
Luceafarului	200	B	263
Nuferilor	200	B	130
Sporturilor	200	B	220
Sporturilor	250	B	85
Sporturilor	300	B	145
Lacramaroare!	200	B	385
Stadionului	200	B	440
Sanatati	200	B	380
Sanatati	250	PVC	160
Laszlo Ferenc	200	B	300
Fabricii	200	B	420
Banki Donath	200	B	349
Pescarilor	200	B	345
Nicolae Iorga	200	B	555
Scurta	200	B	382
Centralei	110	PVC	48
Centralei	200	PVC	53
Benedek Elek	200	B	125
Tellor	200	B	300
Tancsics Mihaly	200	B	150
Vasile Goldis	200	B	477
Budai Nagy Antal	200	B	135
Bolyai János	200	B	260
Jozsef Attila	250	PVC	470
Total		15553,00	

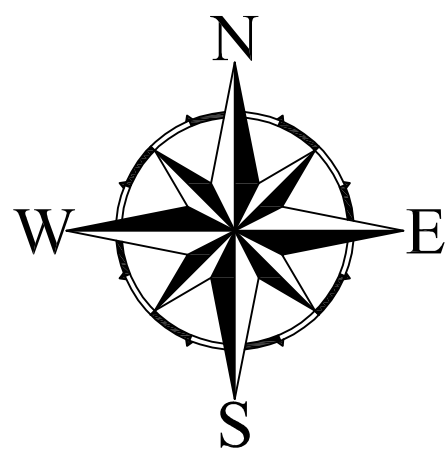

connection with drawing no. 123051-CV-SG-L-WW/a-02/