


Beneficiar: Primăria Oraşului Sfântu Gheorghe  
Suprafata Totala = 23.9608 ha  
Sistem de proiectie N,E : Stereo '70  
Sistem de proiectie H : Marea Neagra '75

"Amenajare parc tematic cu animale  
salbatice"

Scara 1:2000

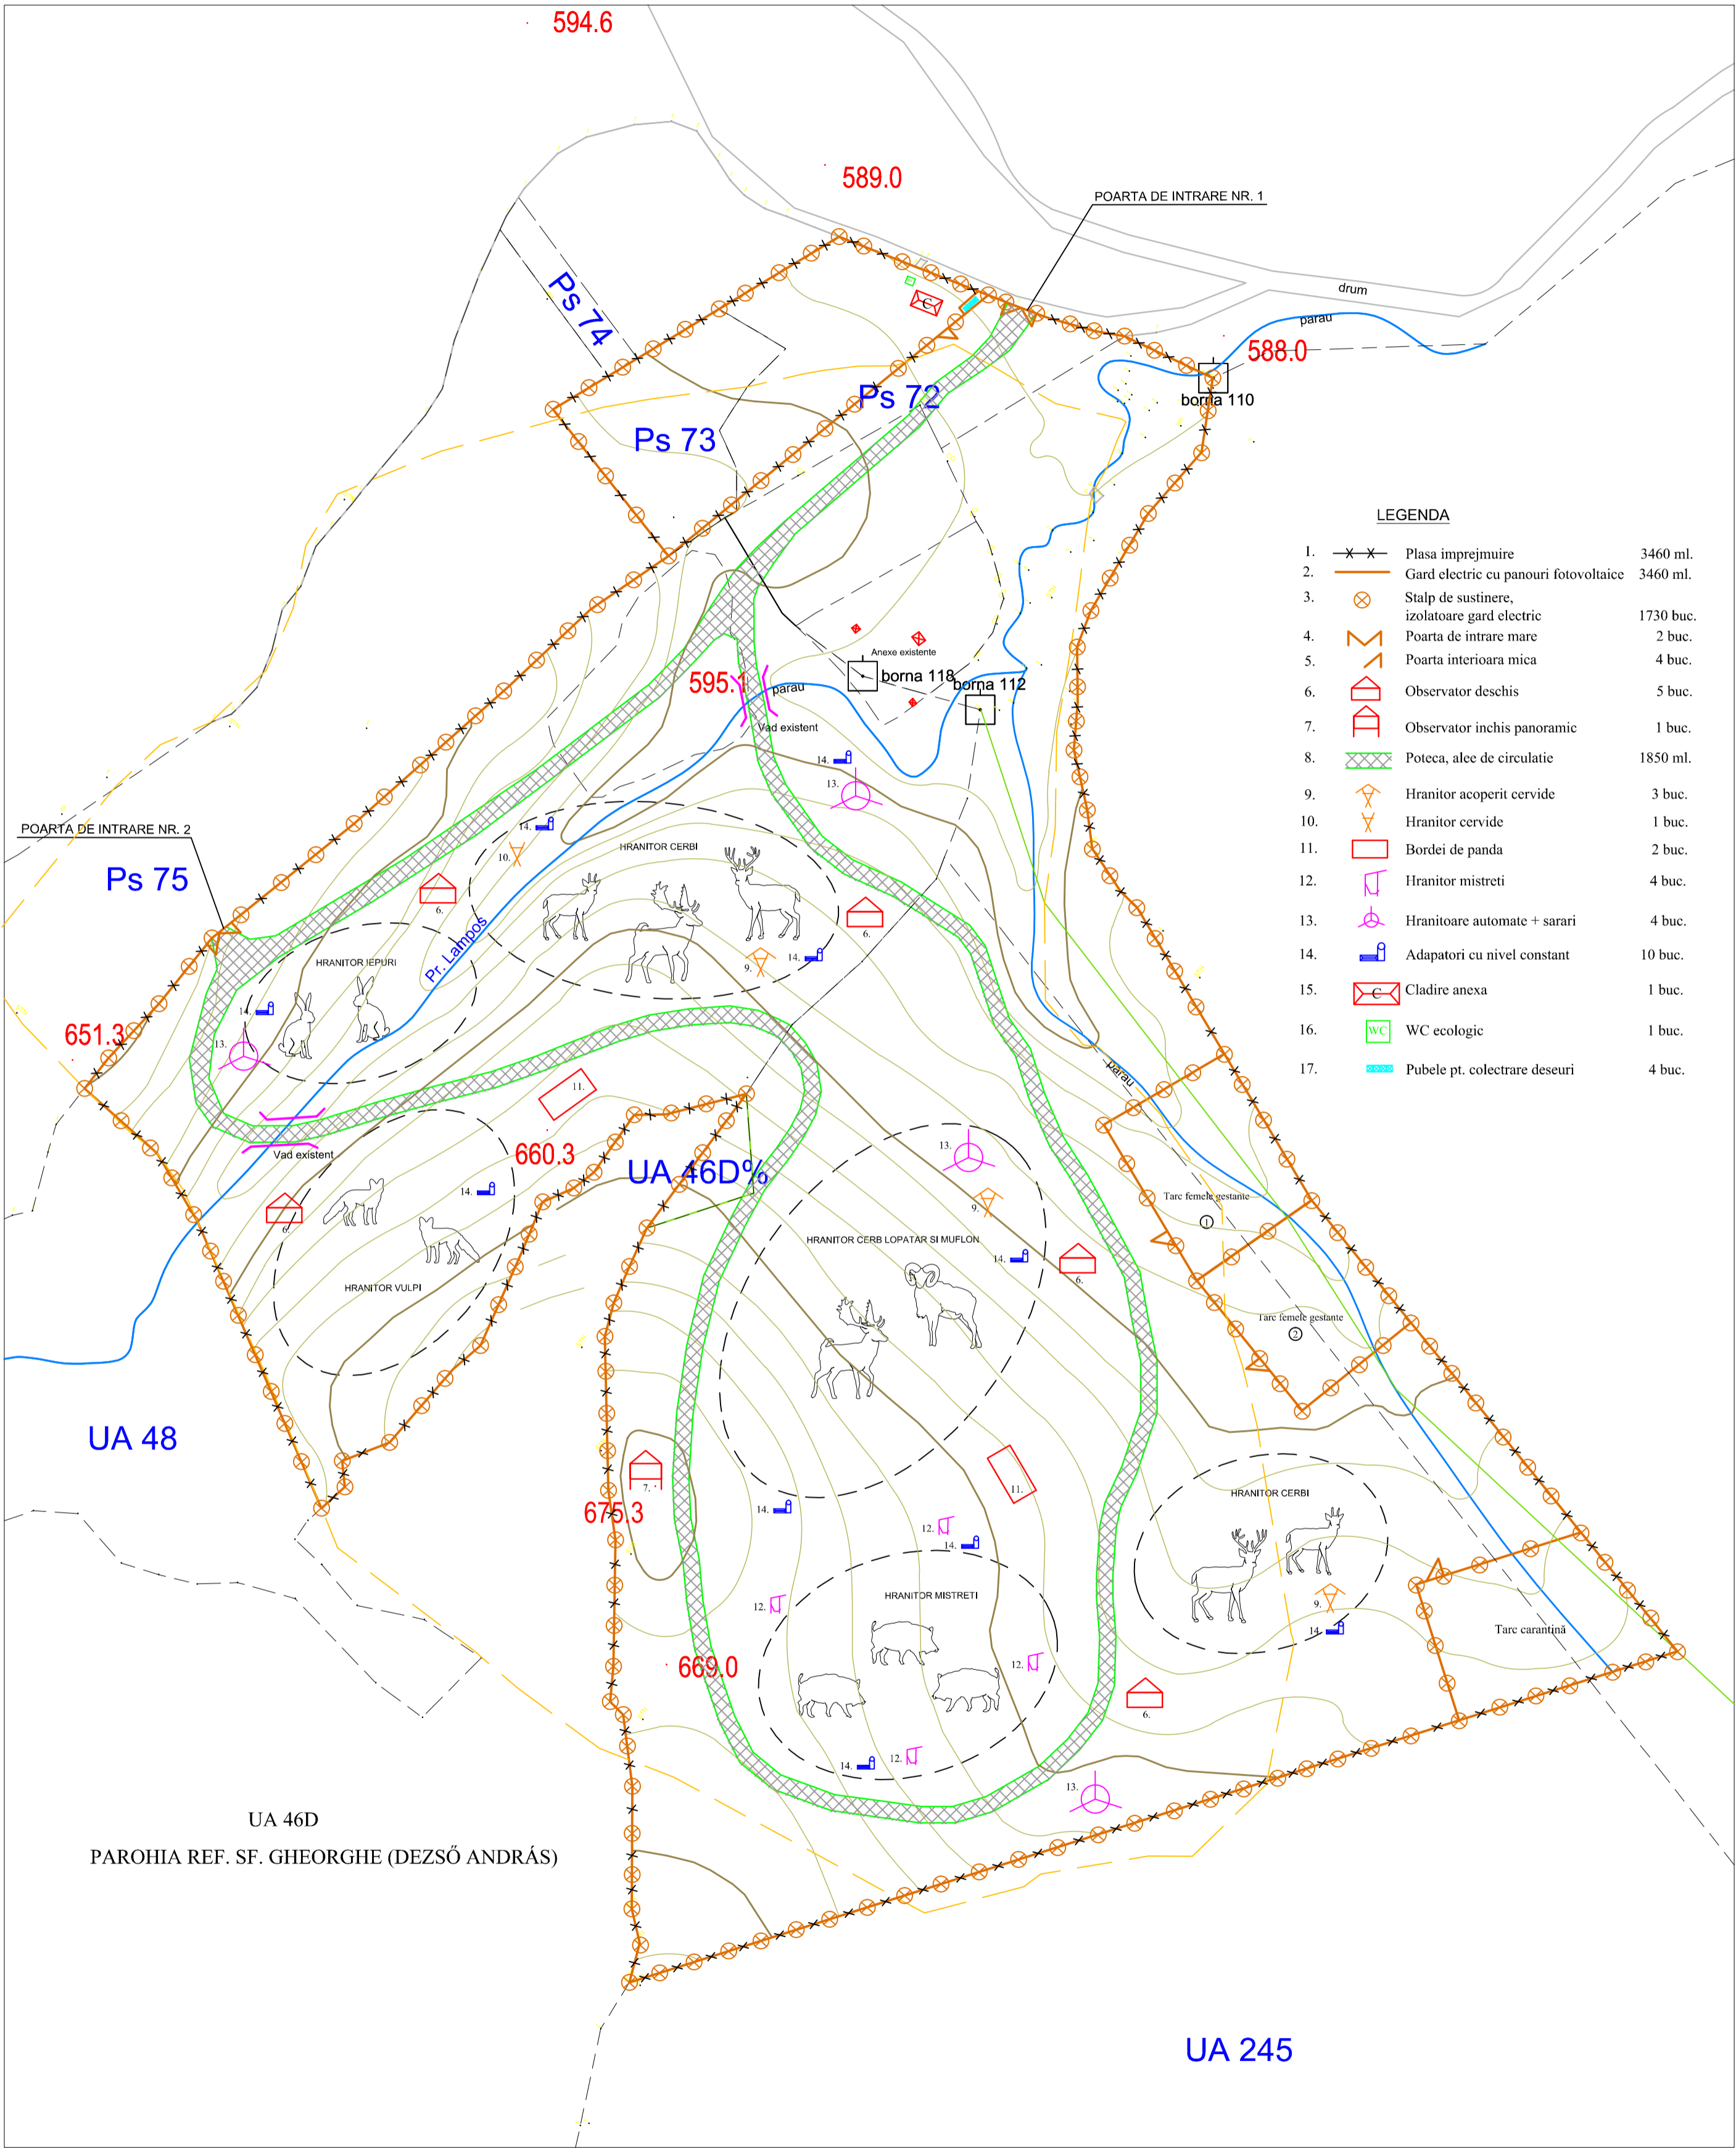

Suprafata terenului 239608 mp

P.O.T. existent 0,00 %

P.O.T. propus 0,10 %

C.U.T. existent 0,000

C.U.T. propus 0,001

Aria construita:

Observator deschis 18,66 mp x5  
Observator inchis panoramic 25,81 mp x1  
Hranitor acoperit cervide 27,76 mp x3  
Bordei de panda 12,32 mp x2  
Cladire anexa 20,00 mp x1

A.C. total: 247,00 mp

Aria desfasurata:

Observator deschis 25,14 mp x5  
Observator inchis panoramic 44,13 mp x1  
Hranitor acoperit cervide 27,76 mp x3  
Bordei de panda 12,32 mp x2  
Cladire anexa 20,00 mp x1

A.D. total: 299,75 mp

	ing. BIRÓ G.		cat. A	
Verificator	Nume	Semnatura	Cerinta	Referat/Expertiza nr./Data

Zsigmond Pál - Birou Individual de Arhitectura , 29603891, 520023 Sfântu Gheorghe, str.Gödri Ferenc, nr.19, bl.5/A, ap.7			Beneficiar: PRIMARIA MUN. SFANTU GHEORGHE	Pr. nr.
			Localitate: MUNICIPIUL SFANTU GHEORGHE	01 / 2012
Specificatie	Nume	Semnatura	Scara:	Titlu proiect:
Sef de proiect	arh. ZSIGMOND P.		1/2000	AMENAJARE PARC TEMATIC CU ANIMALE SALBATICE
Proiectat	arh. ZSIGMOND P.		Data:	Titlu plansa:
Tehnologie	ing. KINDA Z.		noi. 2012	PLAN DE SITUATIE FLUX TEHNOLOGIC