

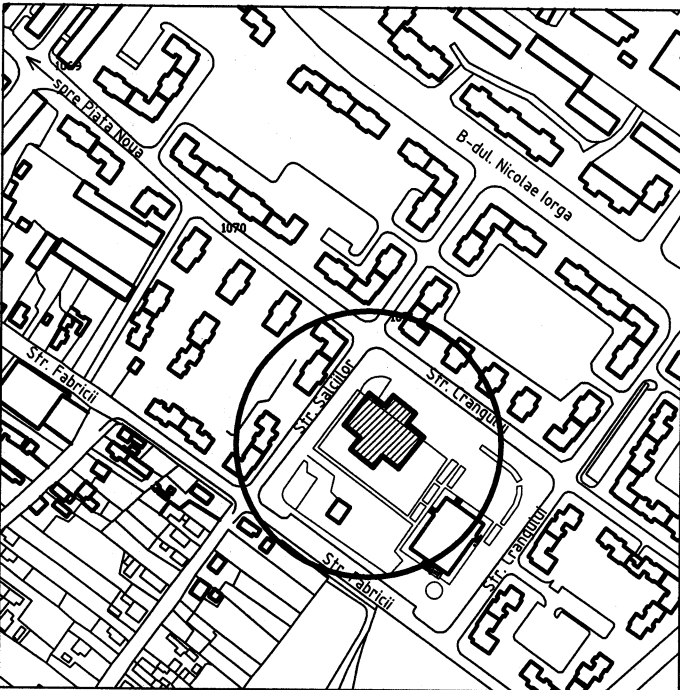


PLAN DE SITUATIE SC. 1:500

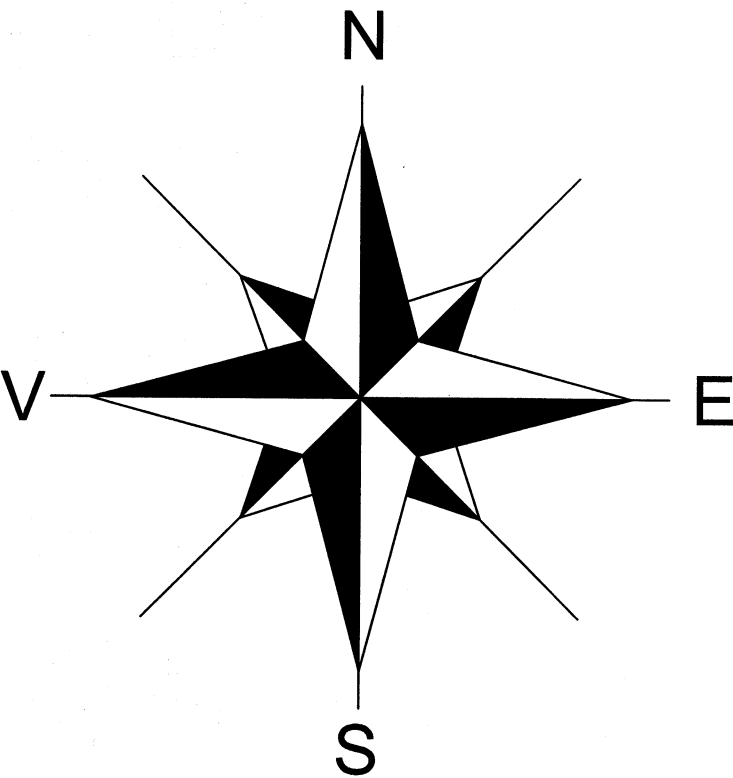

PLAN DE INCADRARE IN ZONA
SC. 1:5000

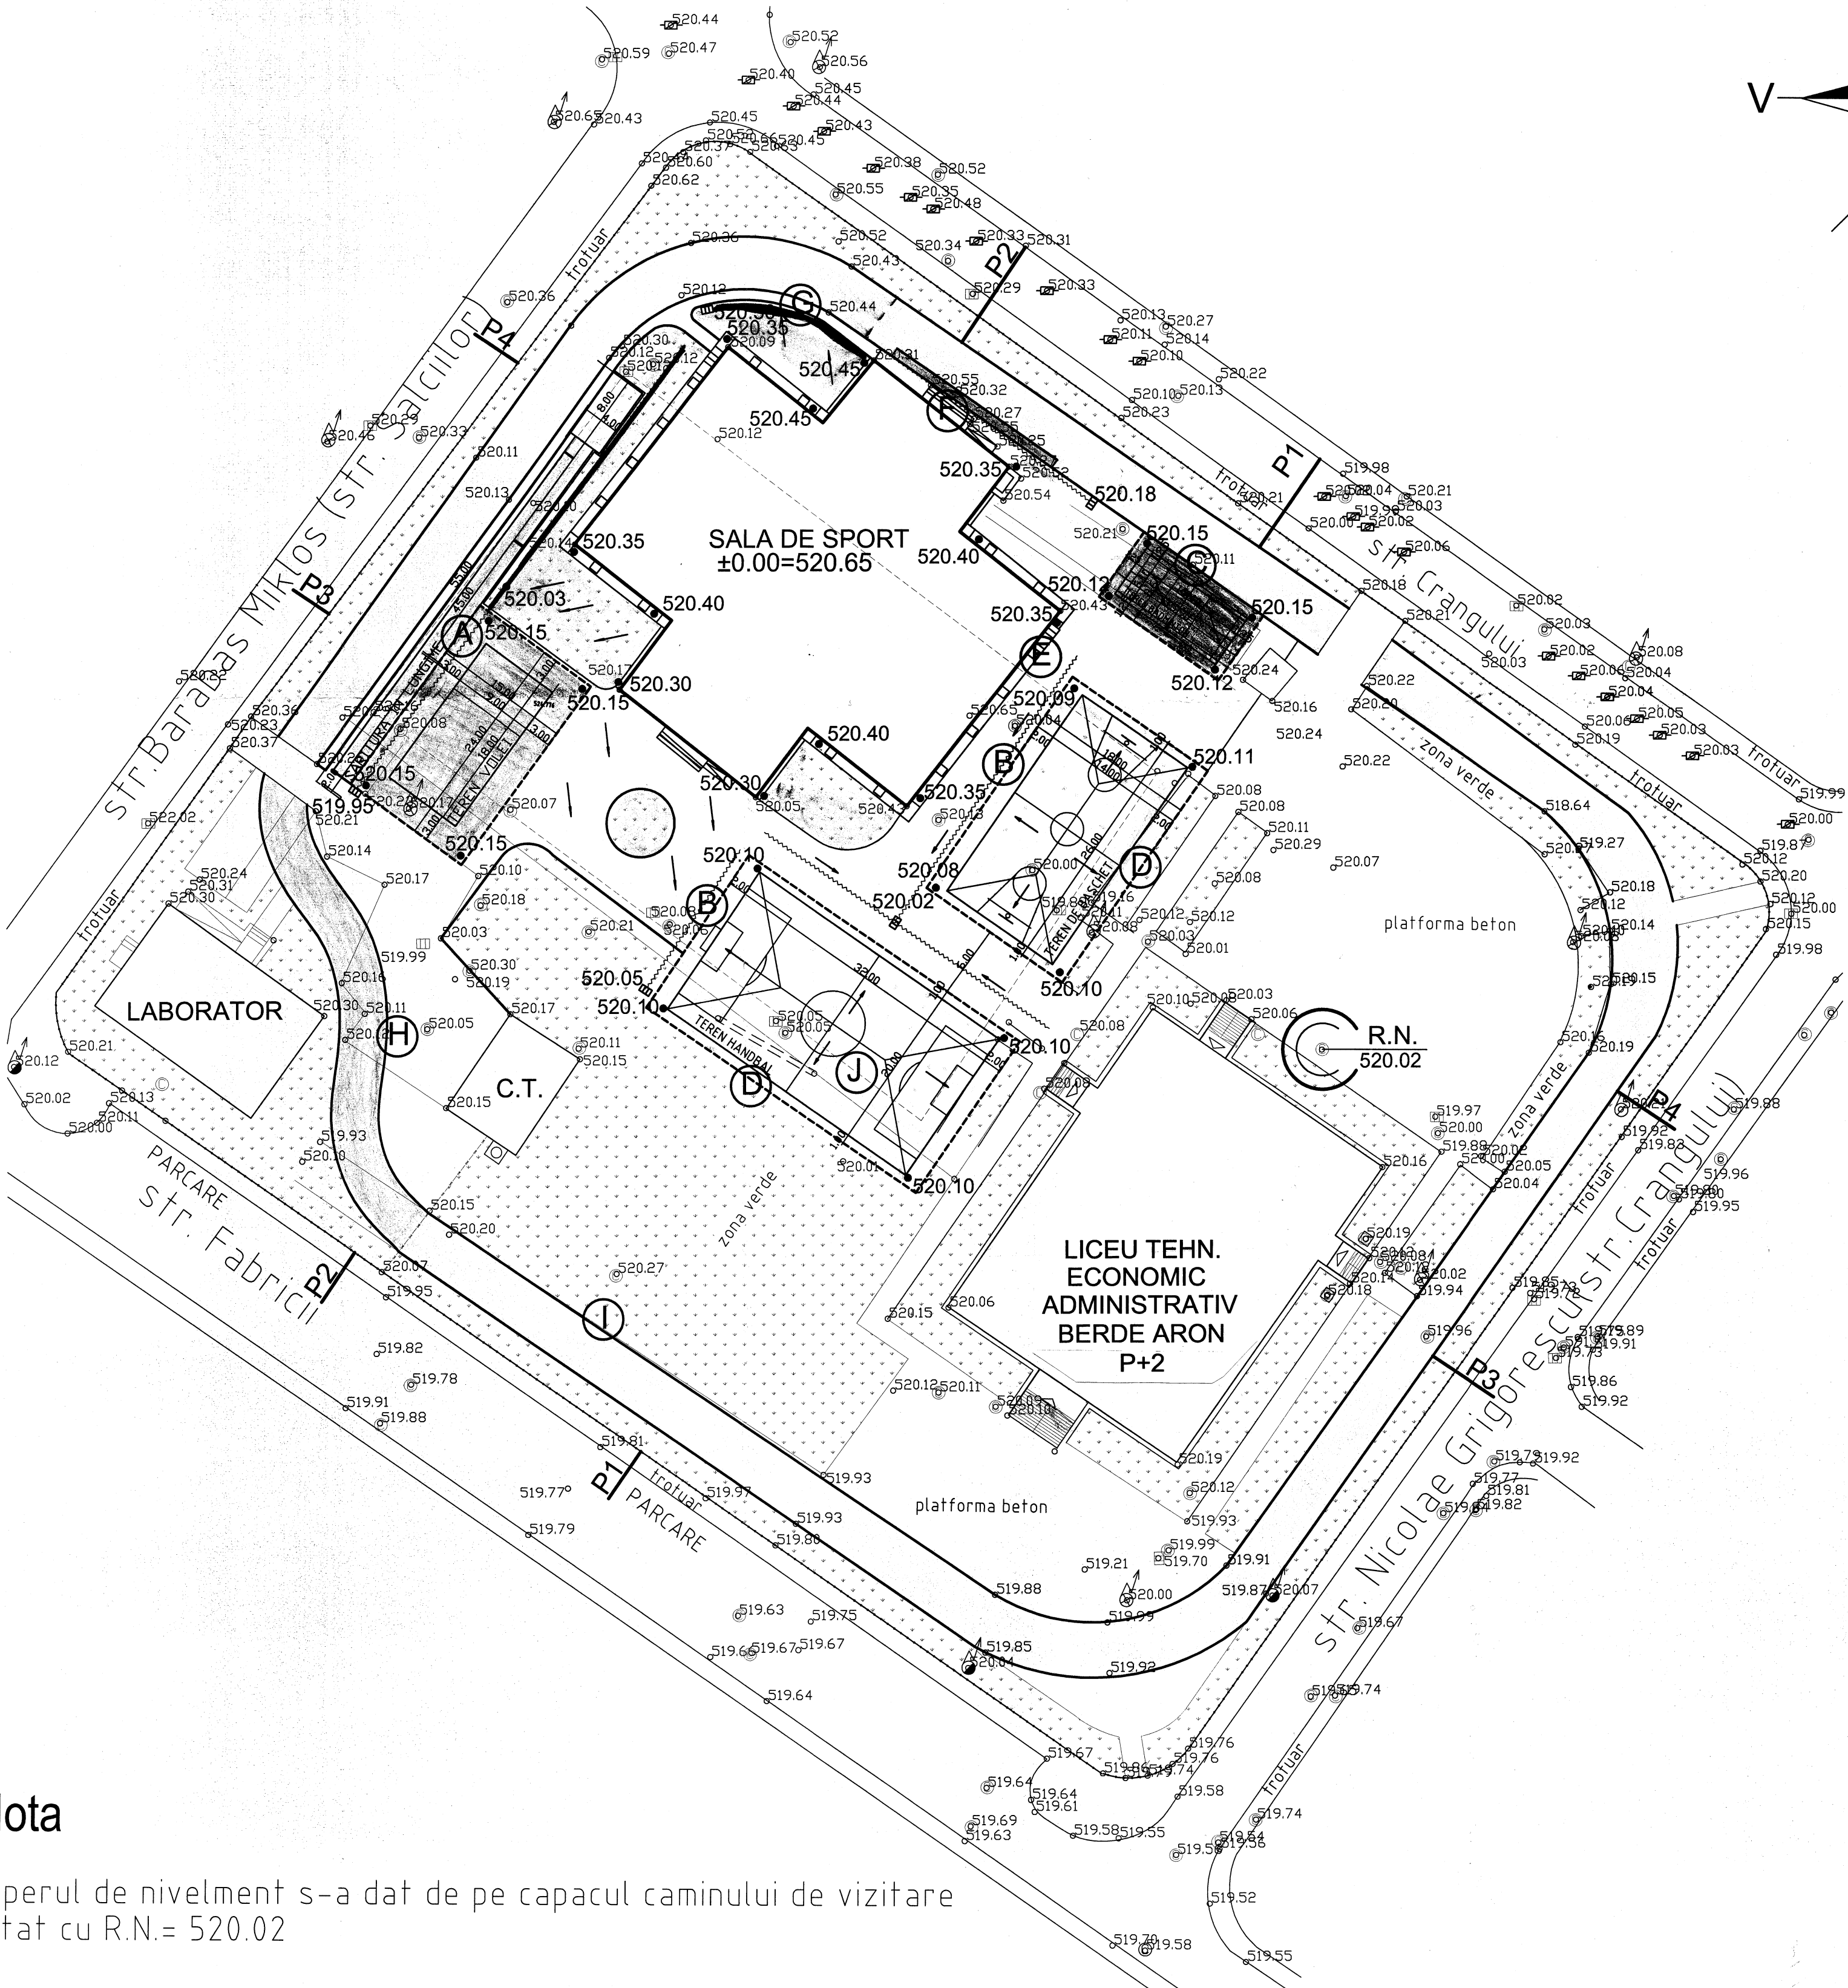


LEGENDA

- CONSTRUCTII EXISTENTE
- CAROSABIL EXISTENTE
- PLATFORME EXISTENTE DIN BETON
- PISTA DE ALERGARE CU FUNDATIE PROIECTATA
- PISTA DE ALERGARE REPROFILATA
- PISTA DE ELAN PENTRU SARITURI
- GROAPA DE SARITURI
- TEREN DE VOLEI
- TEREN DE HANDBAL CU FUNDATIE EXISTENTA
- TEREN DE HANDBAL CU FUNDATIE PROIECTATA
- TEREN DE BASCHET FUNDATIE EXISTENTA
- TEREN DE BASCHET CU FUNDATIE PROIECTATA
- TEREN DE BADMINGTON
- ZONA VERDE
- RIGOLA DIN BETON
- CANAL ACOPERIT
- PROFILE TRANSVERSALE
- COTE EXISTENTE
- COTE PROIECTATE
- RECIPIETI EXISTENTI
- RECIPIETI PROIECTATI
- DETALII

Nota

• Reperul de nivelment s-a dat de pe capacul caminului de vizitare notat cu R.N.= 520.02

VERIFICATOR/EXPERT		NUME		SEMNATURA		CERINTA		REFERAT/EXPERTIZA NR./DATA	
		SOCIETATE COMERCIALA S.C. PROIECT COVASNA S. A. Str. Gheorghe, str. Vasile Goldis Nr.2, Tel. 0267-313162; Fax. 0267-316145							
SPECIFICATIE		NUME		SEMNATURA		Scara:		BENEFICIAR:	
DIRECTOR		ing. FERENCZY C.		[Signature]		1:5000		LICEU TEHNOLOGIC ECONOMIC ADMINISTRATIV "BERDE ARON"	
S.E. PROIECT		ing. ZAMFIR A.		[Signature]		1:500		Pr.nr.: 21212/2012	
PROIECTAT		tehn. BALLA B.		[Signature]		Data:		O ZOI	
DESENAT		tehn. SZABOTKADAR CS.		[Signature]		2012		D.A.L.I.	
VERIFICAT		ing. FERENCZY C.		[Signature]				Pl. nr.: SV-01	
								PLAN DE INCADRARE SI PLAN DE SITUATIE	