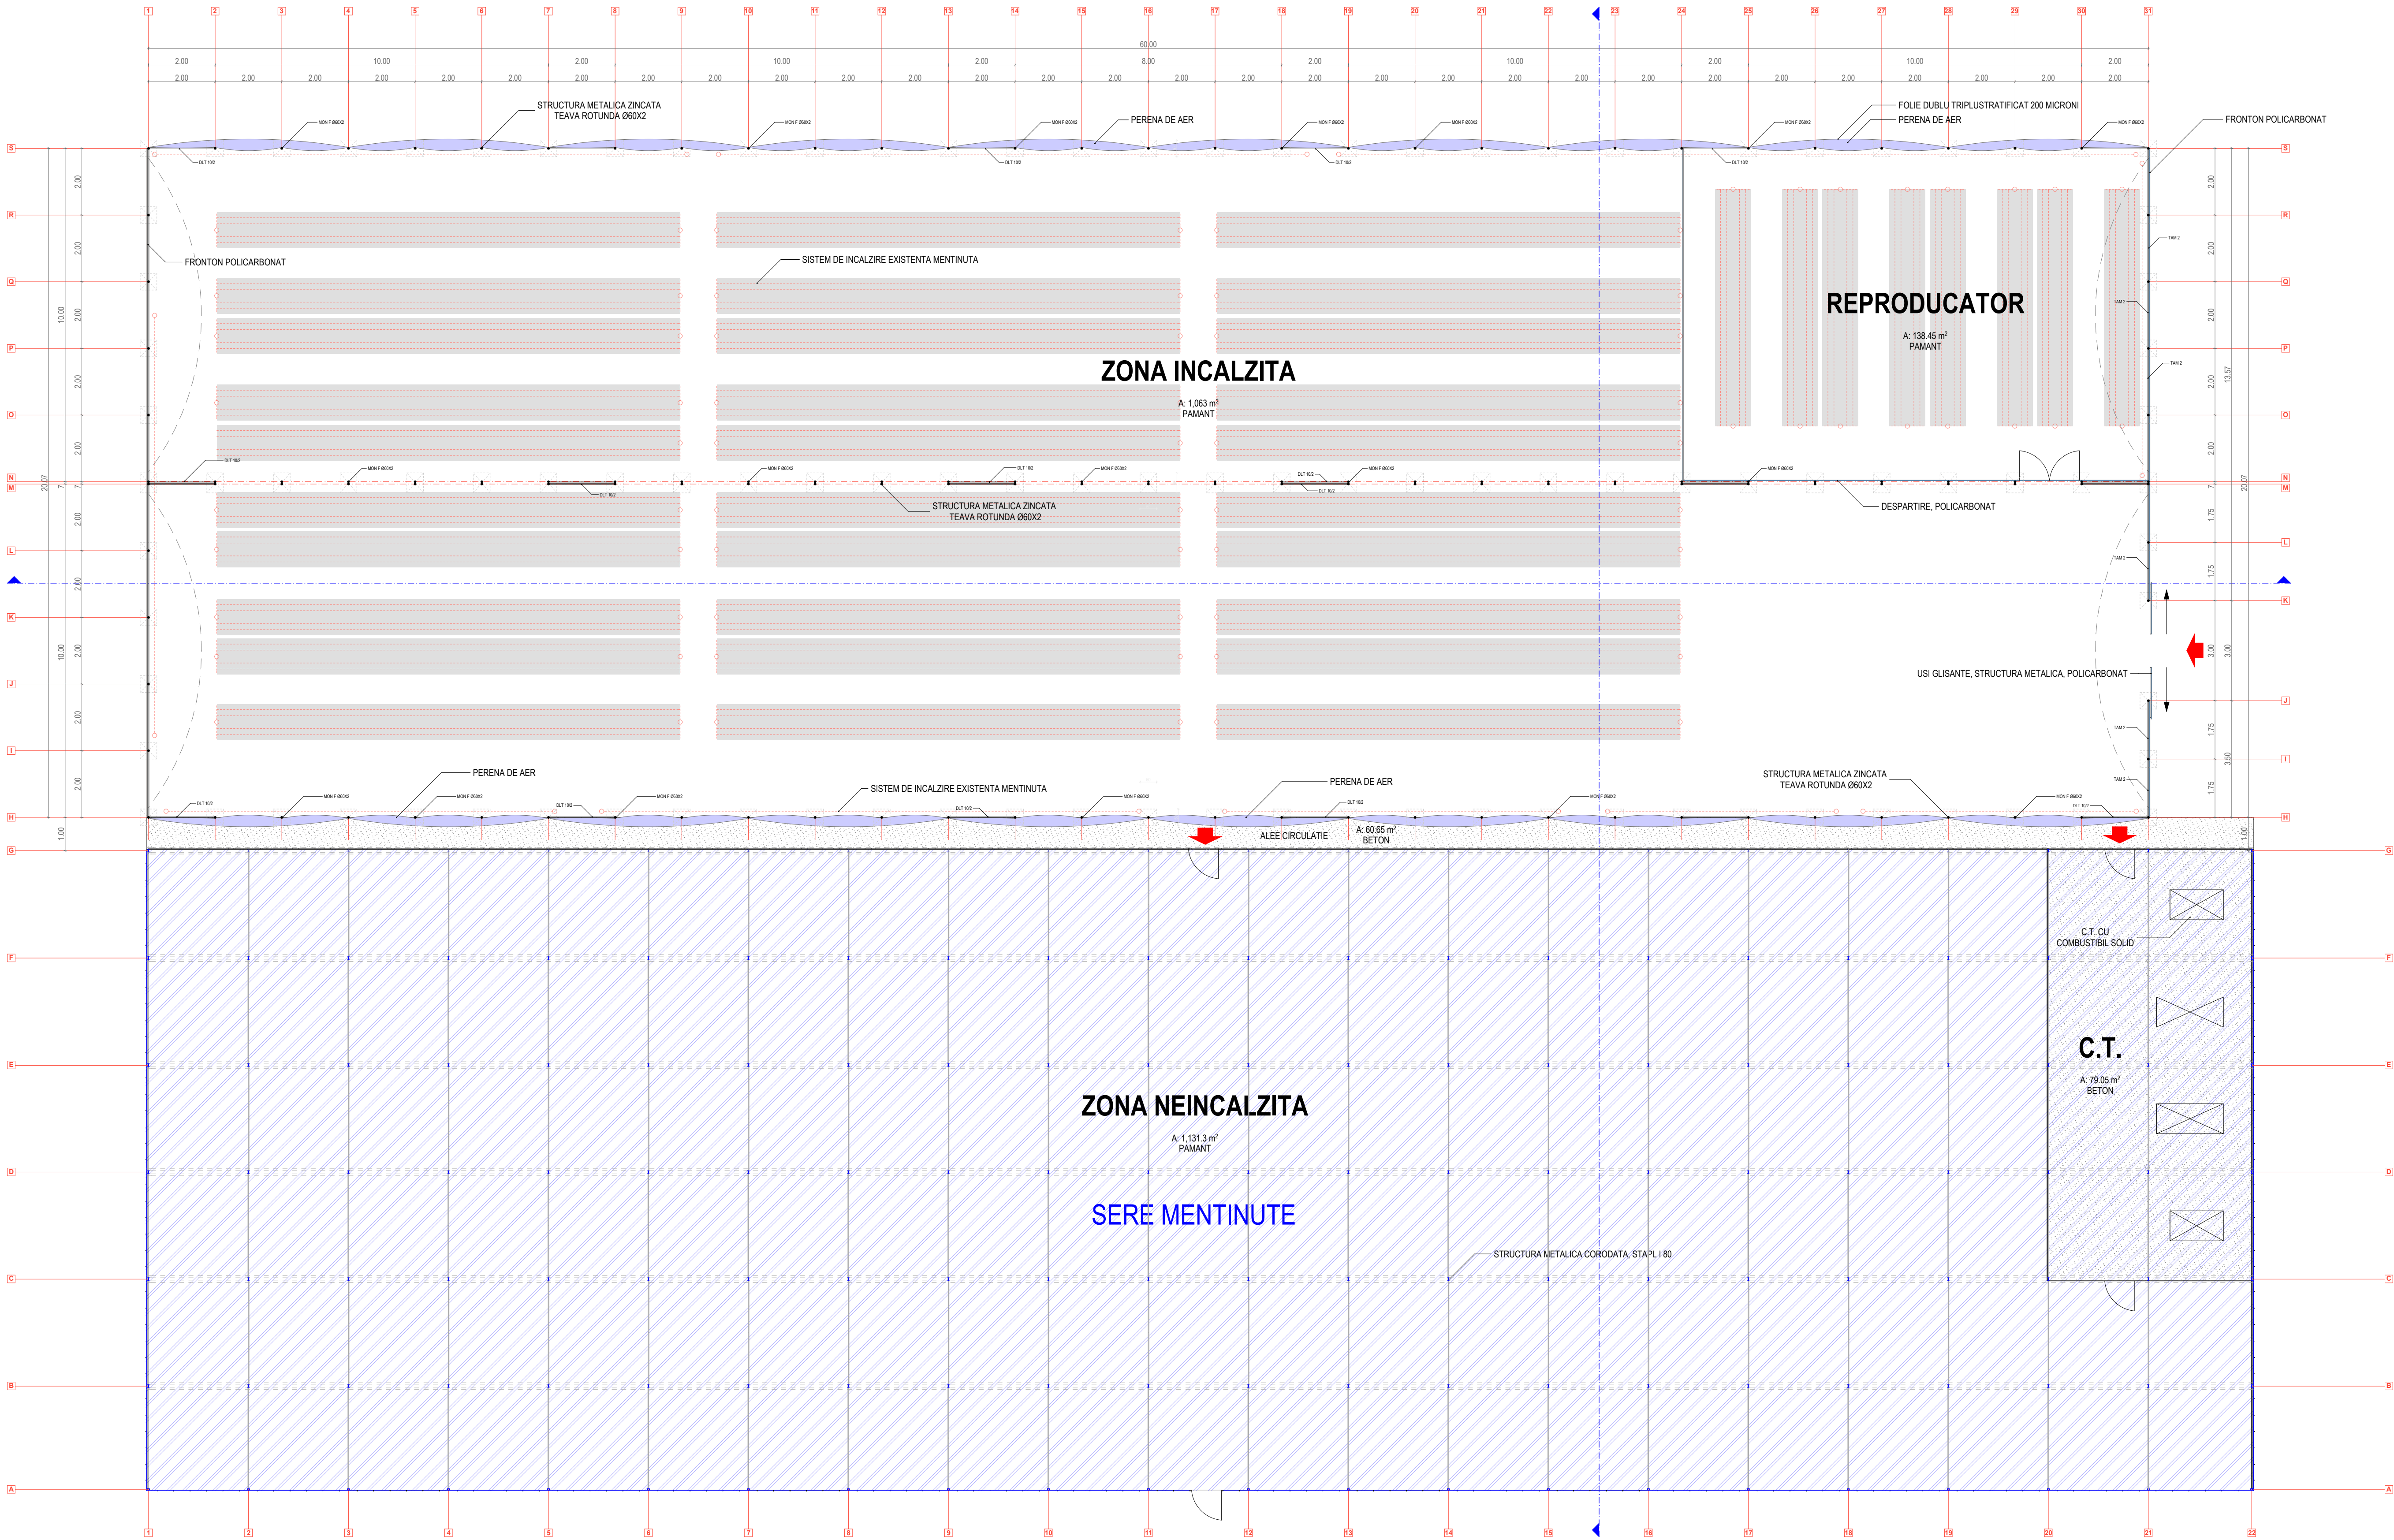


 

SERE PROPUSE PT. RECONSTRUCTIE

SERE MENTINUTE



LEGENDA

- PROFIL U 60
- PROFIL I 80
- PROFIL T LAMINAT 30X3 MM
- PROFIL T LAMINAT 40X3 MM

	ing.		cat. A		
Verificator	Nume	Semnatura	Cerinta	Referat/Expertiza nr./Data	
	Zsigmond Pál - Birou Individual de Arhitectura. 29603891, 520023 Sfantu Gheorghe, str. Gódi Ferenc, nr.19, bl.5/A, ap.7			Beneficiar:	PRIMARIA MUN. SF. GHEORGHE
				Localitate:	STR. ARCUSULUI, NR.4, MUN. SF. GHEORGHE
Specificatie	Nume	Semnatura	Scara: 1/100	Titlu proiect:	RECONSTRUCTIE SERE LA GRADINARIA MUN. SF. GHEORGHE
Sef de proiect	arh. ZSIGMOND P.		Data: APR. 2014		Faza: D.A.L.I.
Proiectat	arh. ZSIGMOND P.			Titlu plansa:	PLAN GENERAL PROPUS
Intocmit	arh. ZSIGMOND P.				
					Pr. nr. 07 / 2014
					Plansa nr. A- 07