
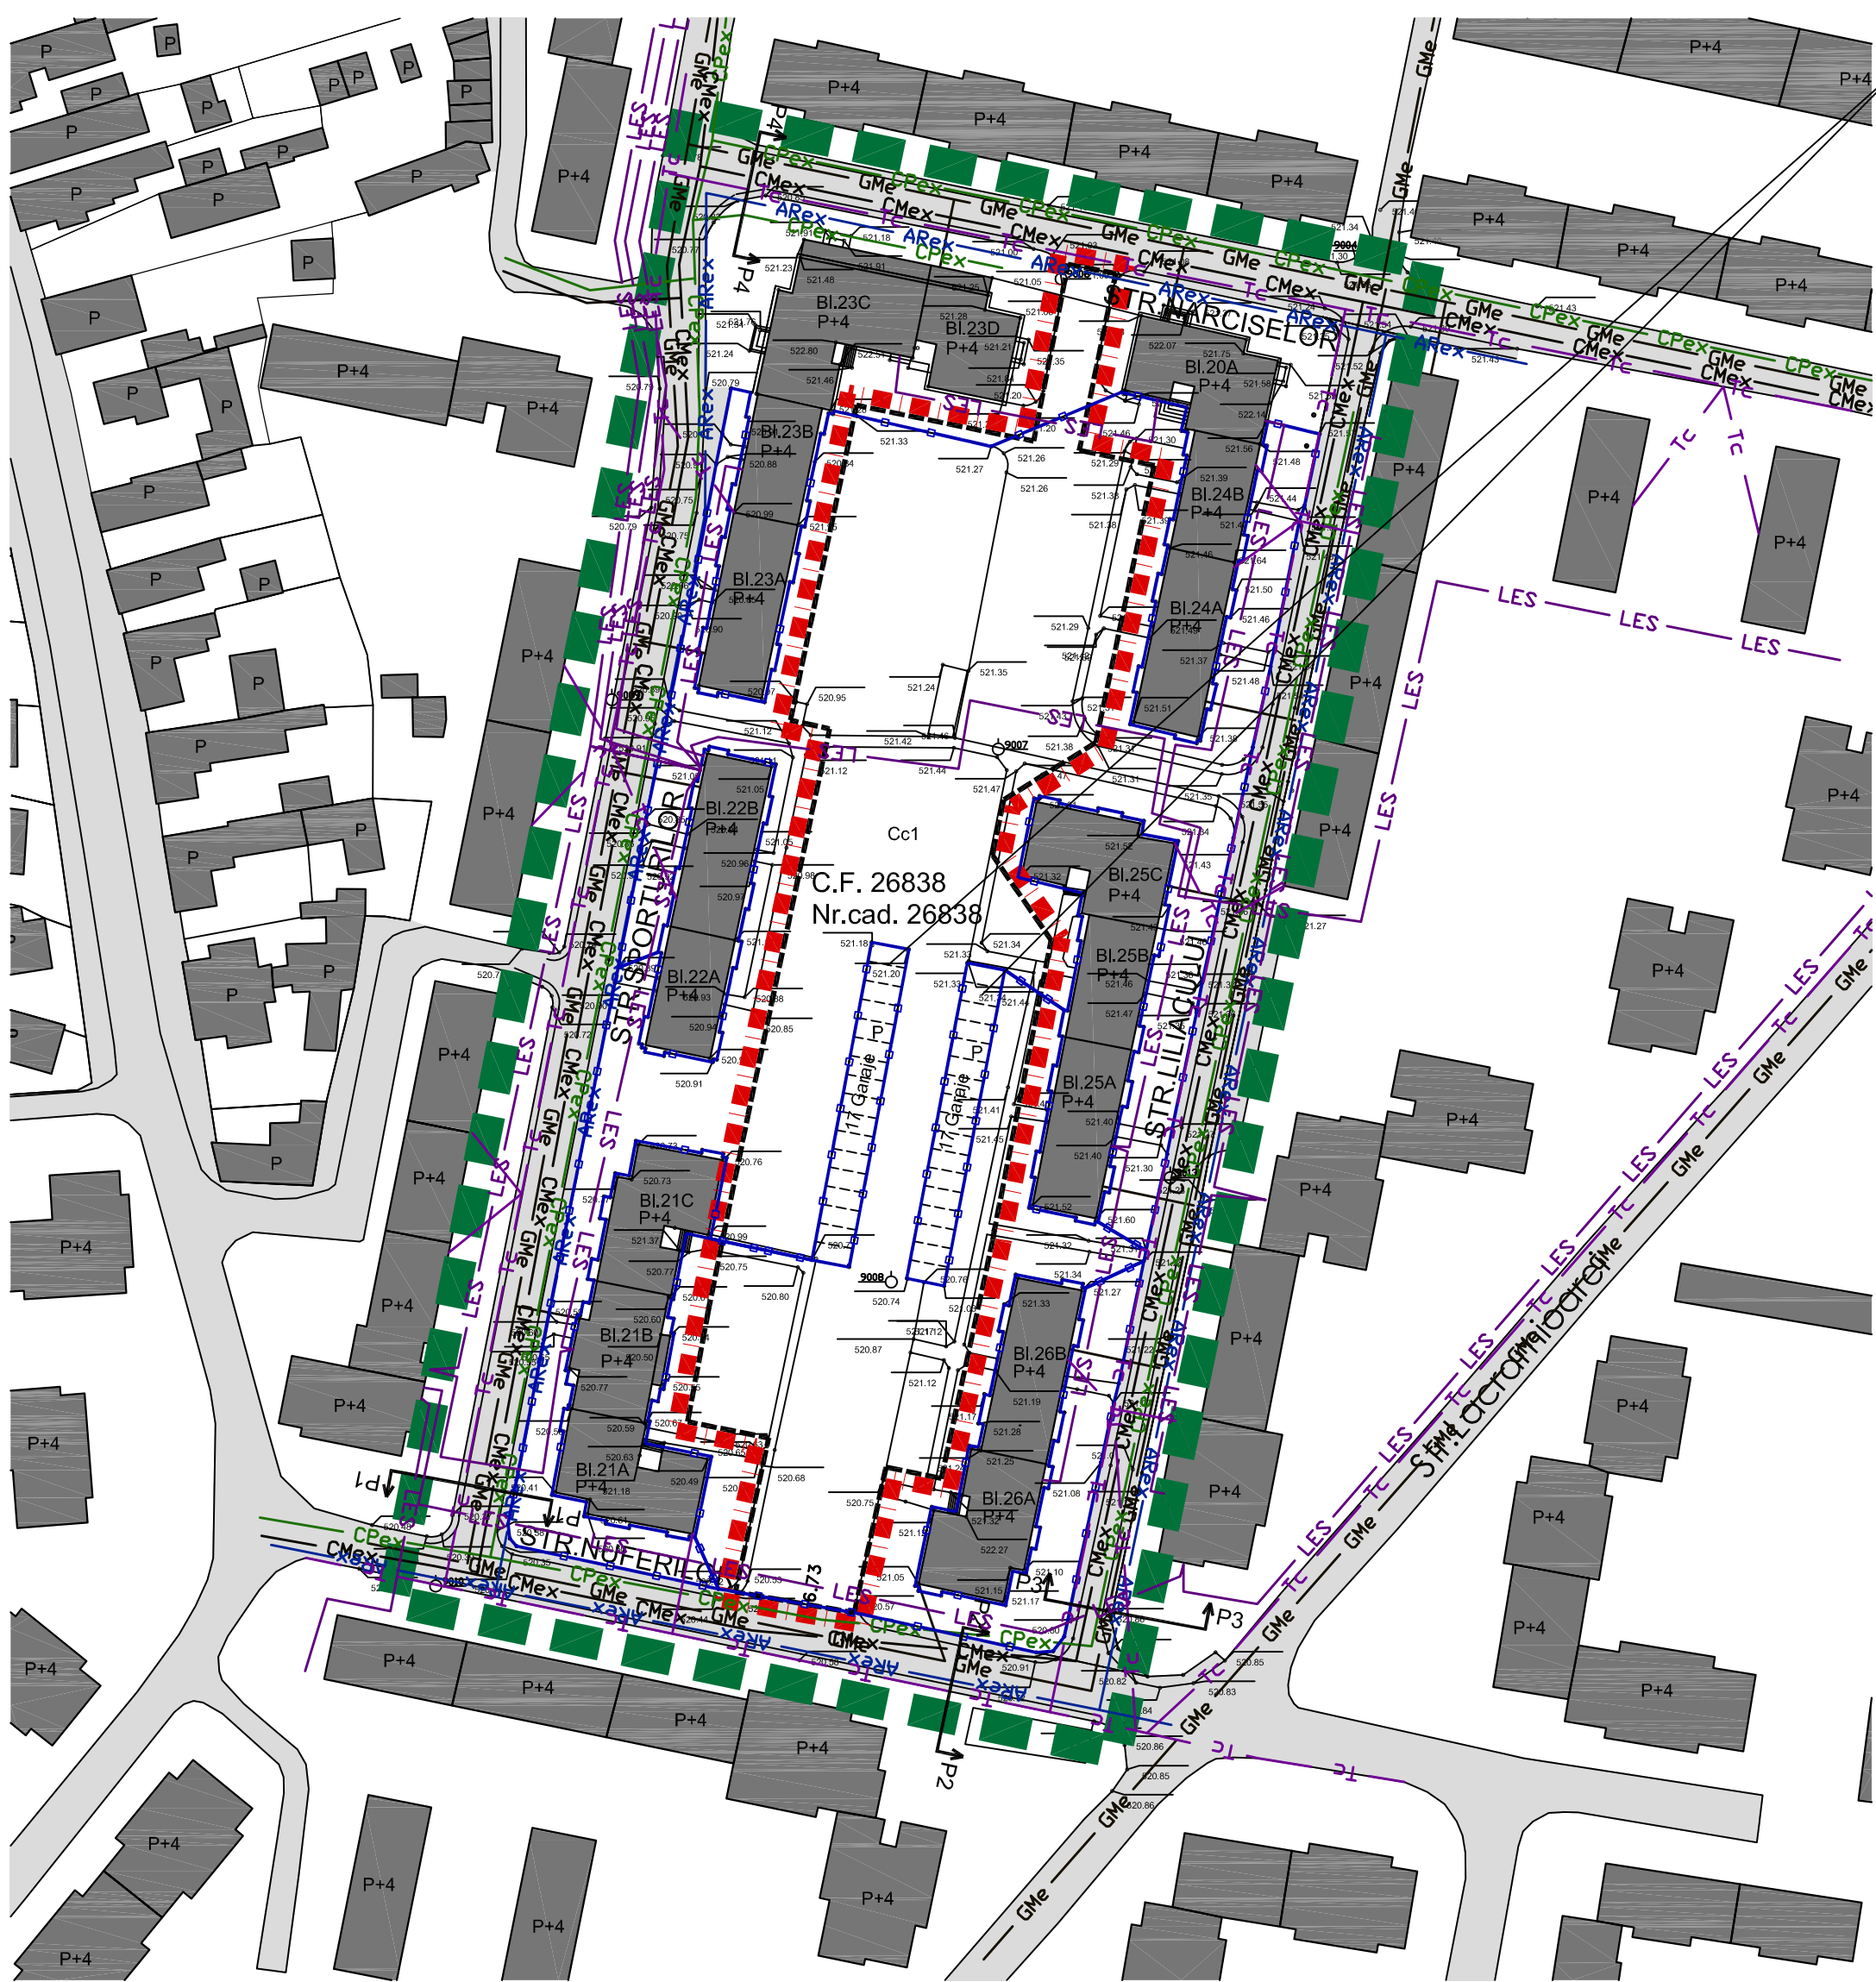
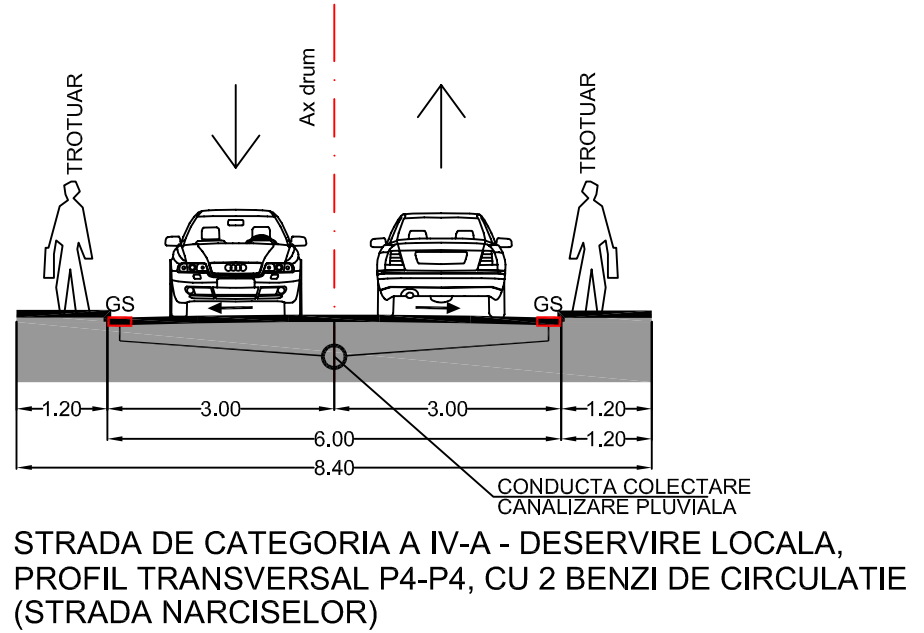
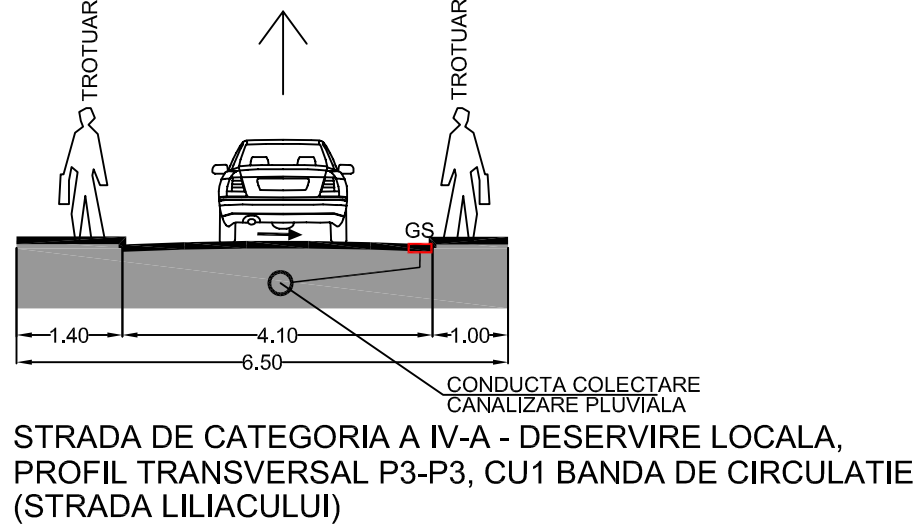
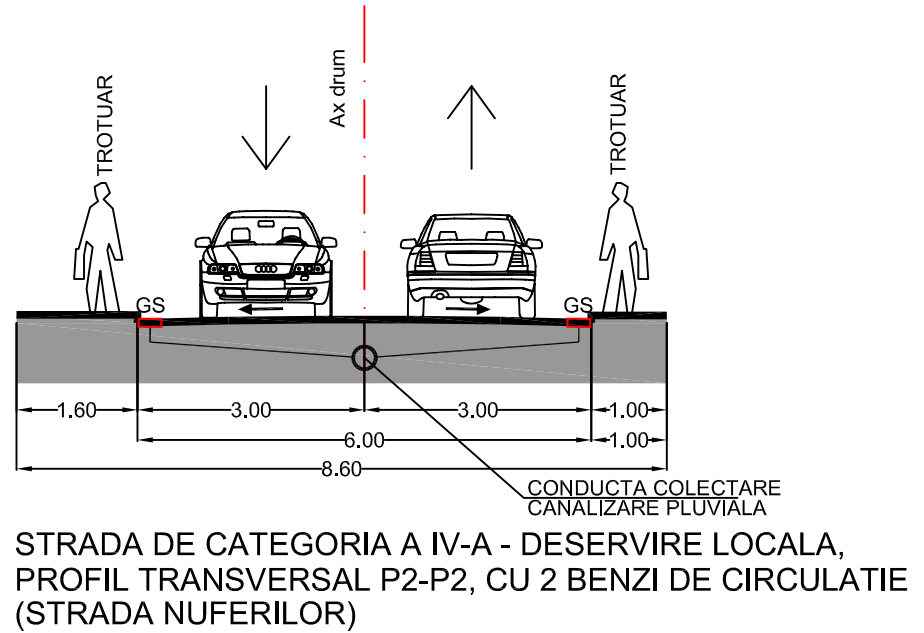


P.U.Z. "REGENERARE URBANA ZONA STRAZILOR SPORTURILOR, NARCISELOR, NUFERILOR, LILIACULUI"


Retele tehnico-edilitare

PROFILE STRAZI

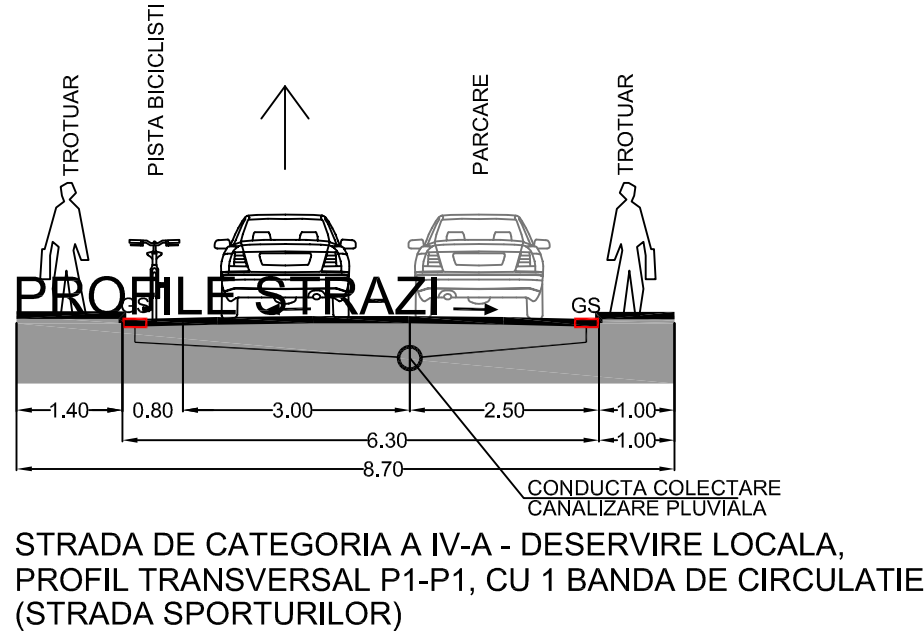

34 garaje de cate 17mp fiecare cu nr. topografic:
1788/9/1, 1788/9/2, 1788/9/3, 1788/9/4, 1788/9/5,
1788/9/6, 1788/9/7, 1788/9/8, 1788/9/9, 1788/9/10,
1788/9/11, 1788/9/12, 1788/9/13, 1788/9/14, 1788/9/15,
1788/9/16, 1788/9/17, 1788/9/18, 1788/9/19, 1788/9/20,
1788/9/21, 1788/9/22, 1788/9/23, 1788/9/24, 1788/9/25,
1788/9/26, 1788/9/27, 1788/9/28, 1788/9/29, 1788/9/30,
1788/9/31, 1788/9/32, 1788/9/33, 1788/9/34

- LEGENDA
- Limita zona studiata
 - Limita aferenta P.U.Z.
 - Limita proprietatii ce a generat prezentul P.U.Z.
 - Limita teren reglementat prin prezentul P.U.Z. - limita UTR 3/A
 - Strazi existente
 - Construcții existente
 - Construcții (garaje) propuse pentru desfiintare
 - P, P+M, P+4 Regim de inaltime
 - ARex Conducute alimentare cu apa existente
 - CMex Conducute canalizare menajera existente
 - CPex Conducute canalizare pluviala existente
 - GMe Conducute distributie gaz metan existente
 - Tc Retea subterana telefonizare Telekom/Orange existenta
 - LES Linii electrice subterane

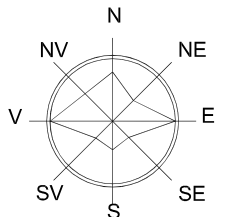

	SOCIETATE COMERCIALA MIXTA ROMANO-GERMANA DE PROIECTARE SI PRODUCTIE "V&K" S.R.L. 520009 SFANTU GHEORGHE, ROMANIA, STR. KOROSI CSOMA SANDOR NR.24, TEL-FAX: +40267352303, +40367408577, Email: v&k@honoris.ro J14/763/1992		BENEFICIAR :	PROIECT NR.:
	PRIMARIA MUNICIPIULUI SFANTU GHEORGHE		1581/69136/2021	
	NUME	SEMNATURA	SCARA: 1:1000	FAZA:
	ARH. VIVIANNE GHEORGHIU			P.U.Z.
SEF DE PROIECT	ARH. STEFAN GRAMA	DATA:		PLANSA NR.:
PROIECTAT	ING. MONICA RACOVITA	AUG. 2022		1-03
DESENAT	ARH. MONICA RACOVITA			
VERIFICAT	ARH. VIVIANNE GHEORGHIU			
DREPTURILE DE AUTOR APARTIN S.C.V&K S.R.L.-ROMANIA, DOCUMENTATIA NU POATE FI COPIATA, REPRODUSA FARA ACORDUL "V&K" PROTEJAT PRIN "MARCA INREGISTRATA"				